


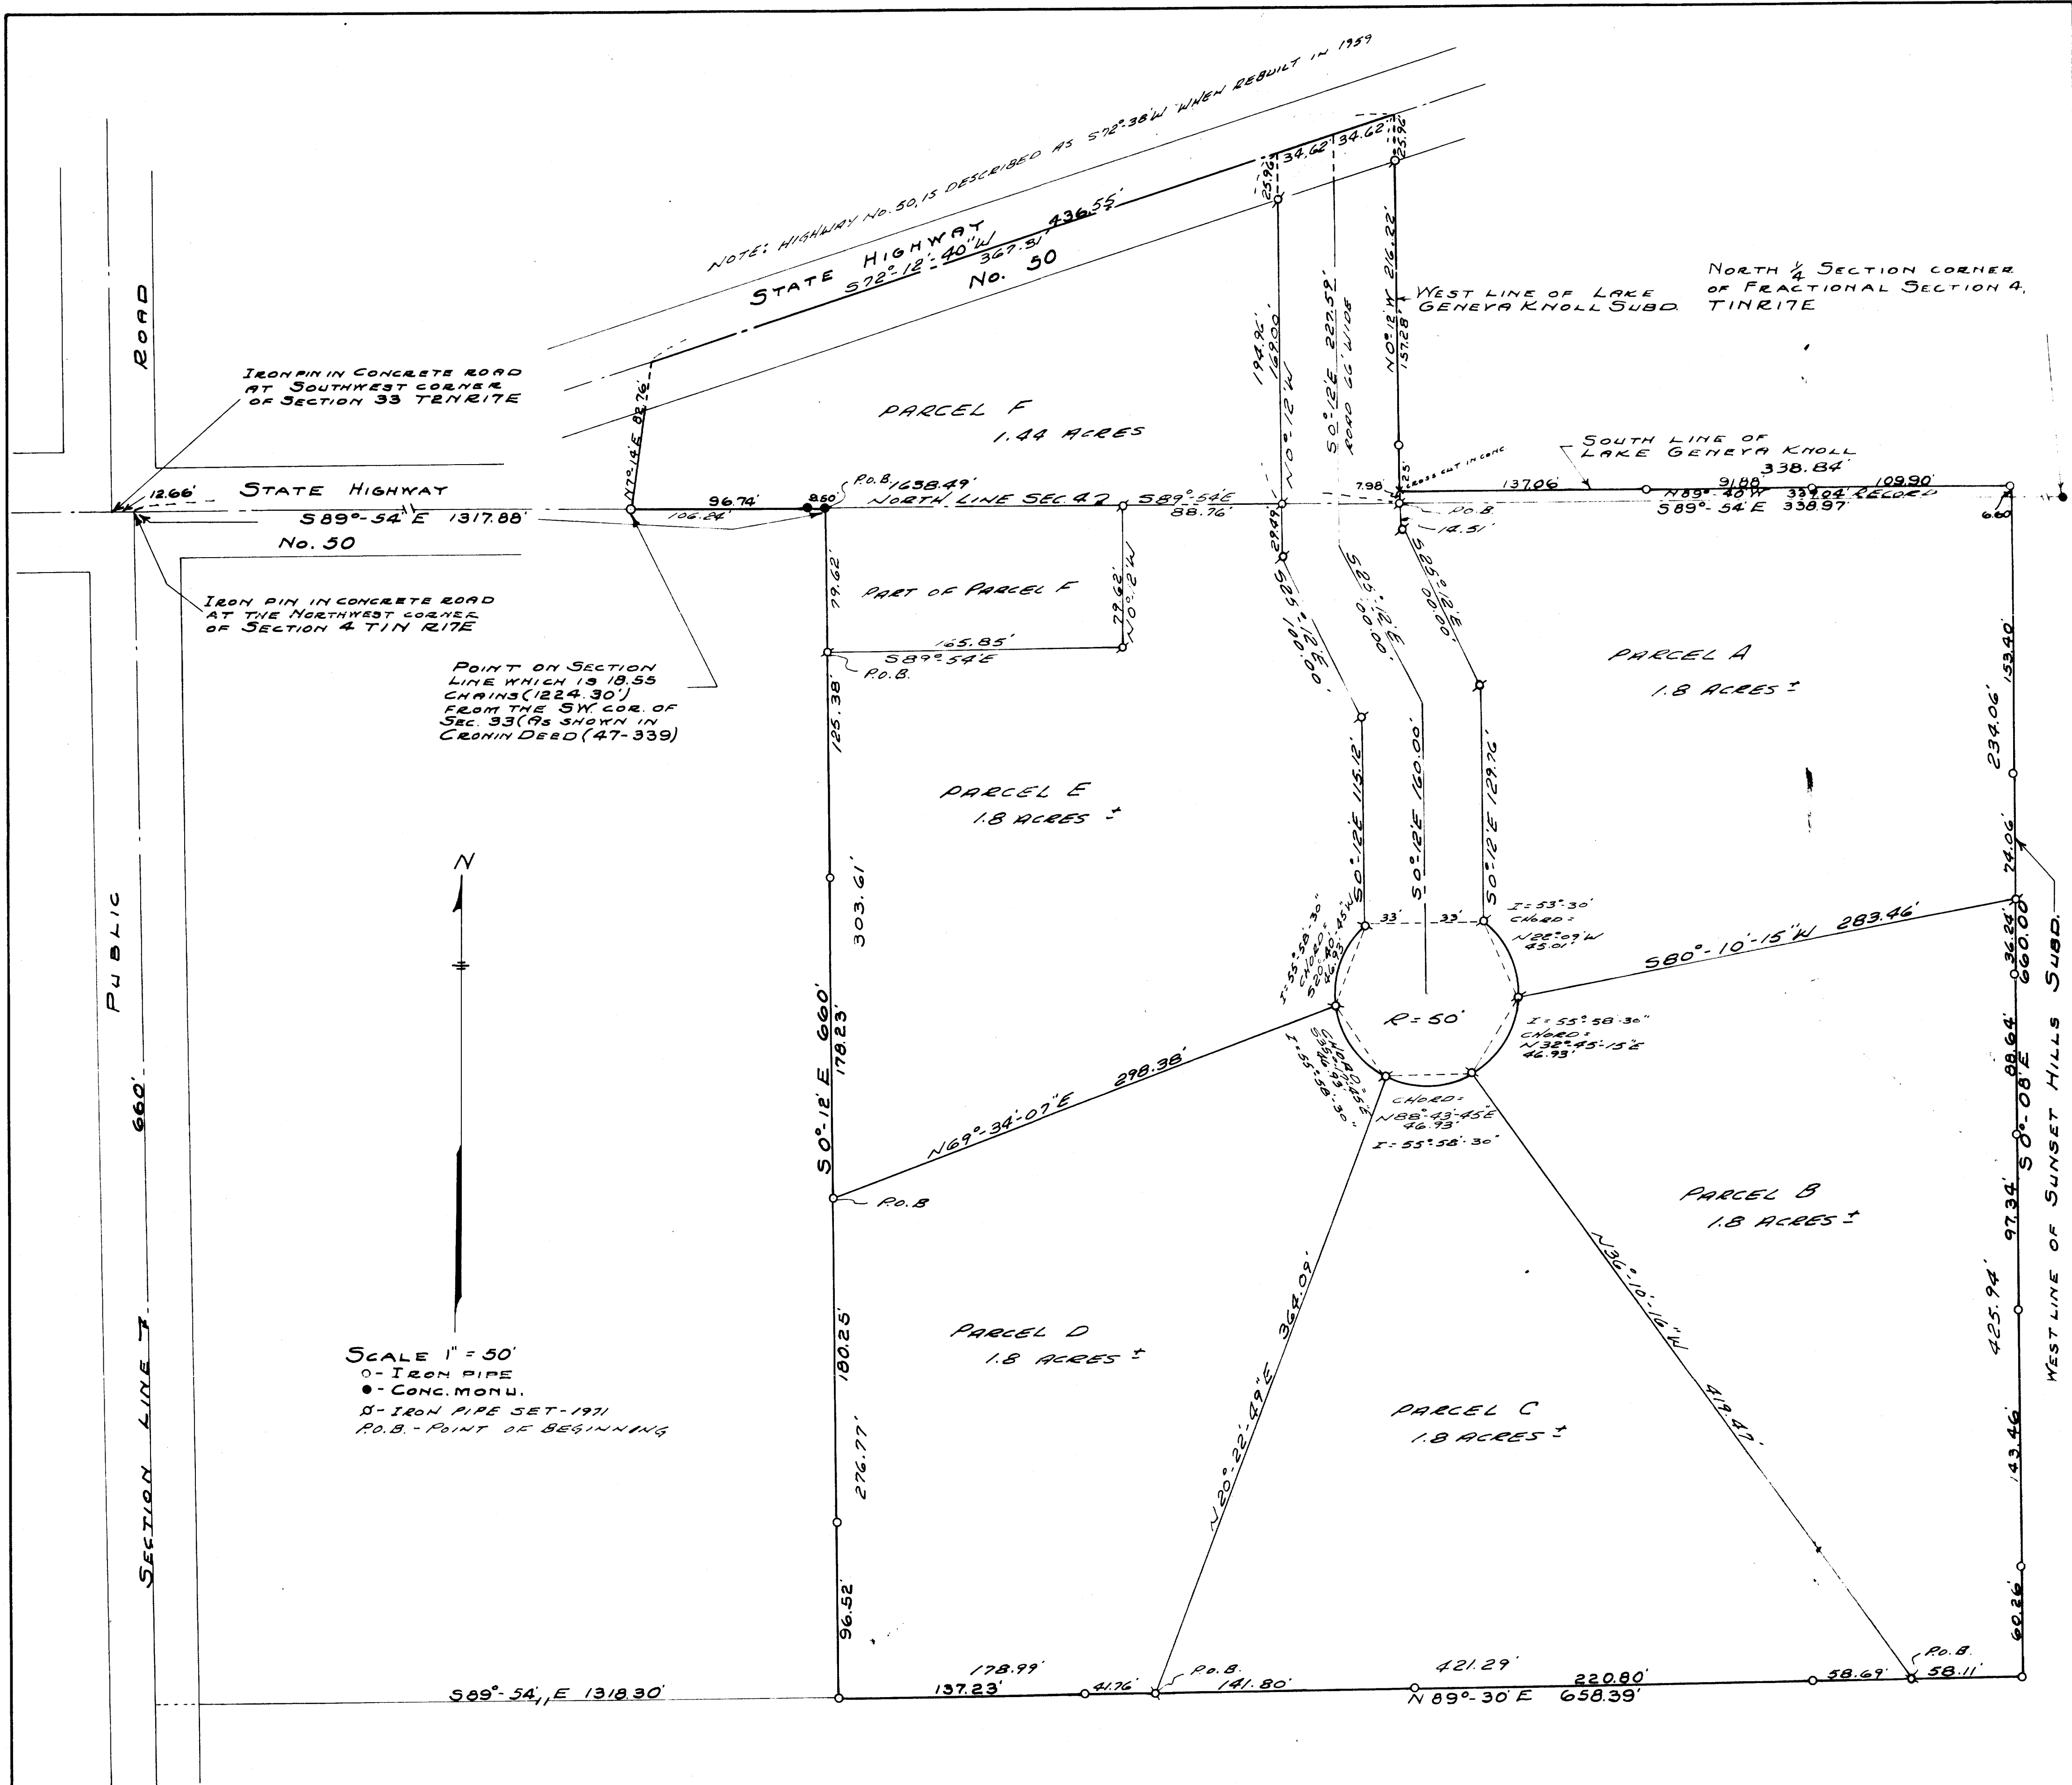

PLAT OF SURVEY OF LAND LOCATED IN THE SOUTHWEST QUARTER OF SECTION 33, T2N R17E AND IN THE NORTHWEST 1/4 OF SECTION 4, T1N R17E OF WALWORTH COUNTY WISCONSIN.

DEC. 16, 1941
REVISEE 1971 Lloyd P. Jensen

Lloyd P. Jensen
COUNTY SURVEYOR

L-4-5A
L-4-5B
L-4-5C
L-4-5D
L-4-5E
L-4-5F

46-33-11A

117-12.1