


HAROLD H. KOLB
REGISTERED PROFESSIONAL LAND SURVEYOR
LAKE GENEVA, WISCONSIN

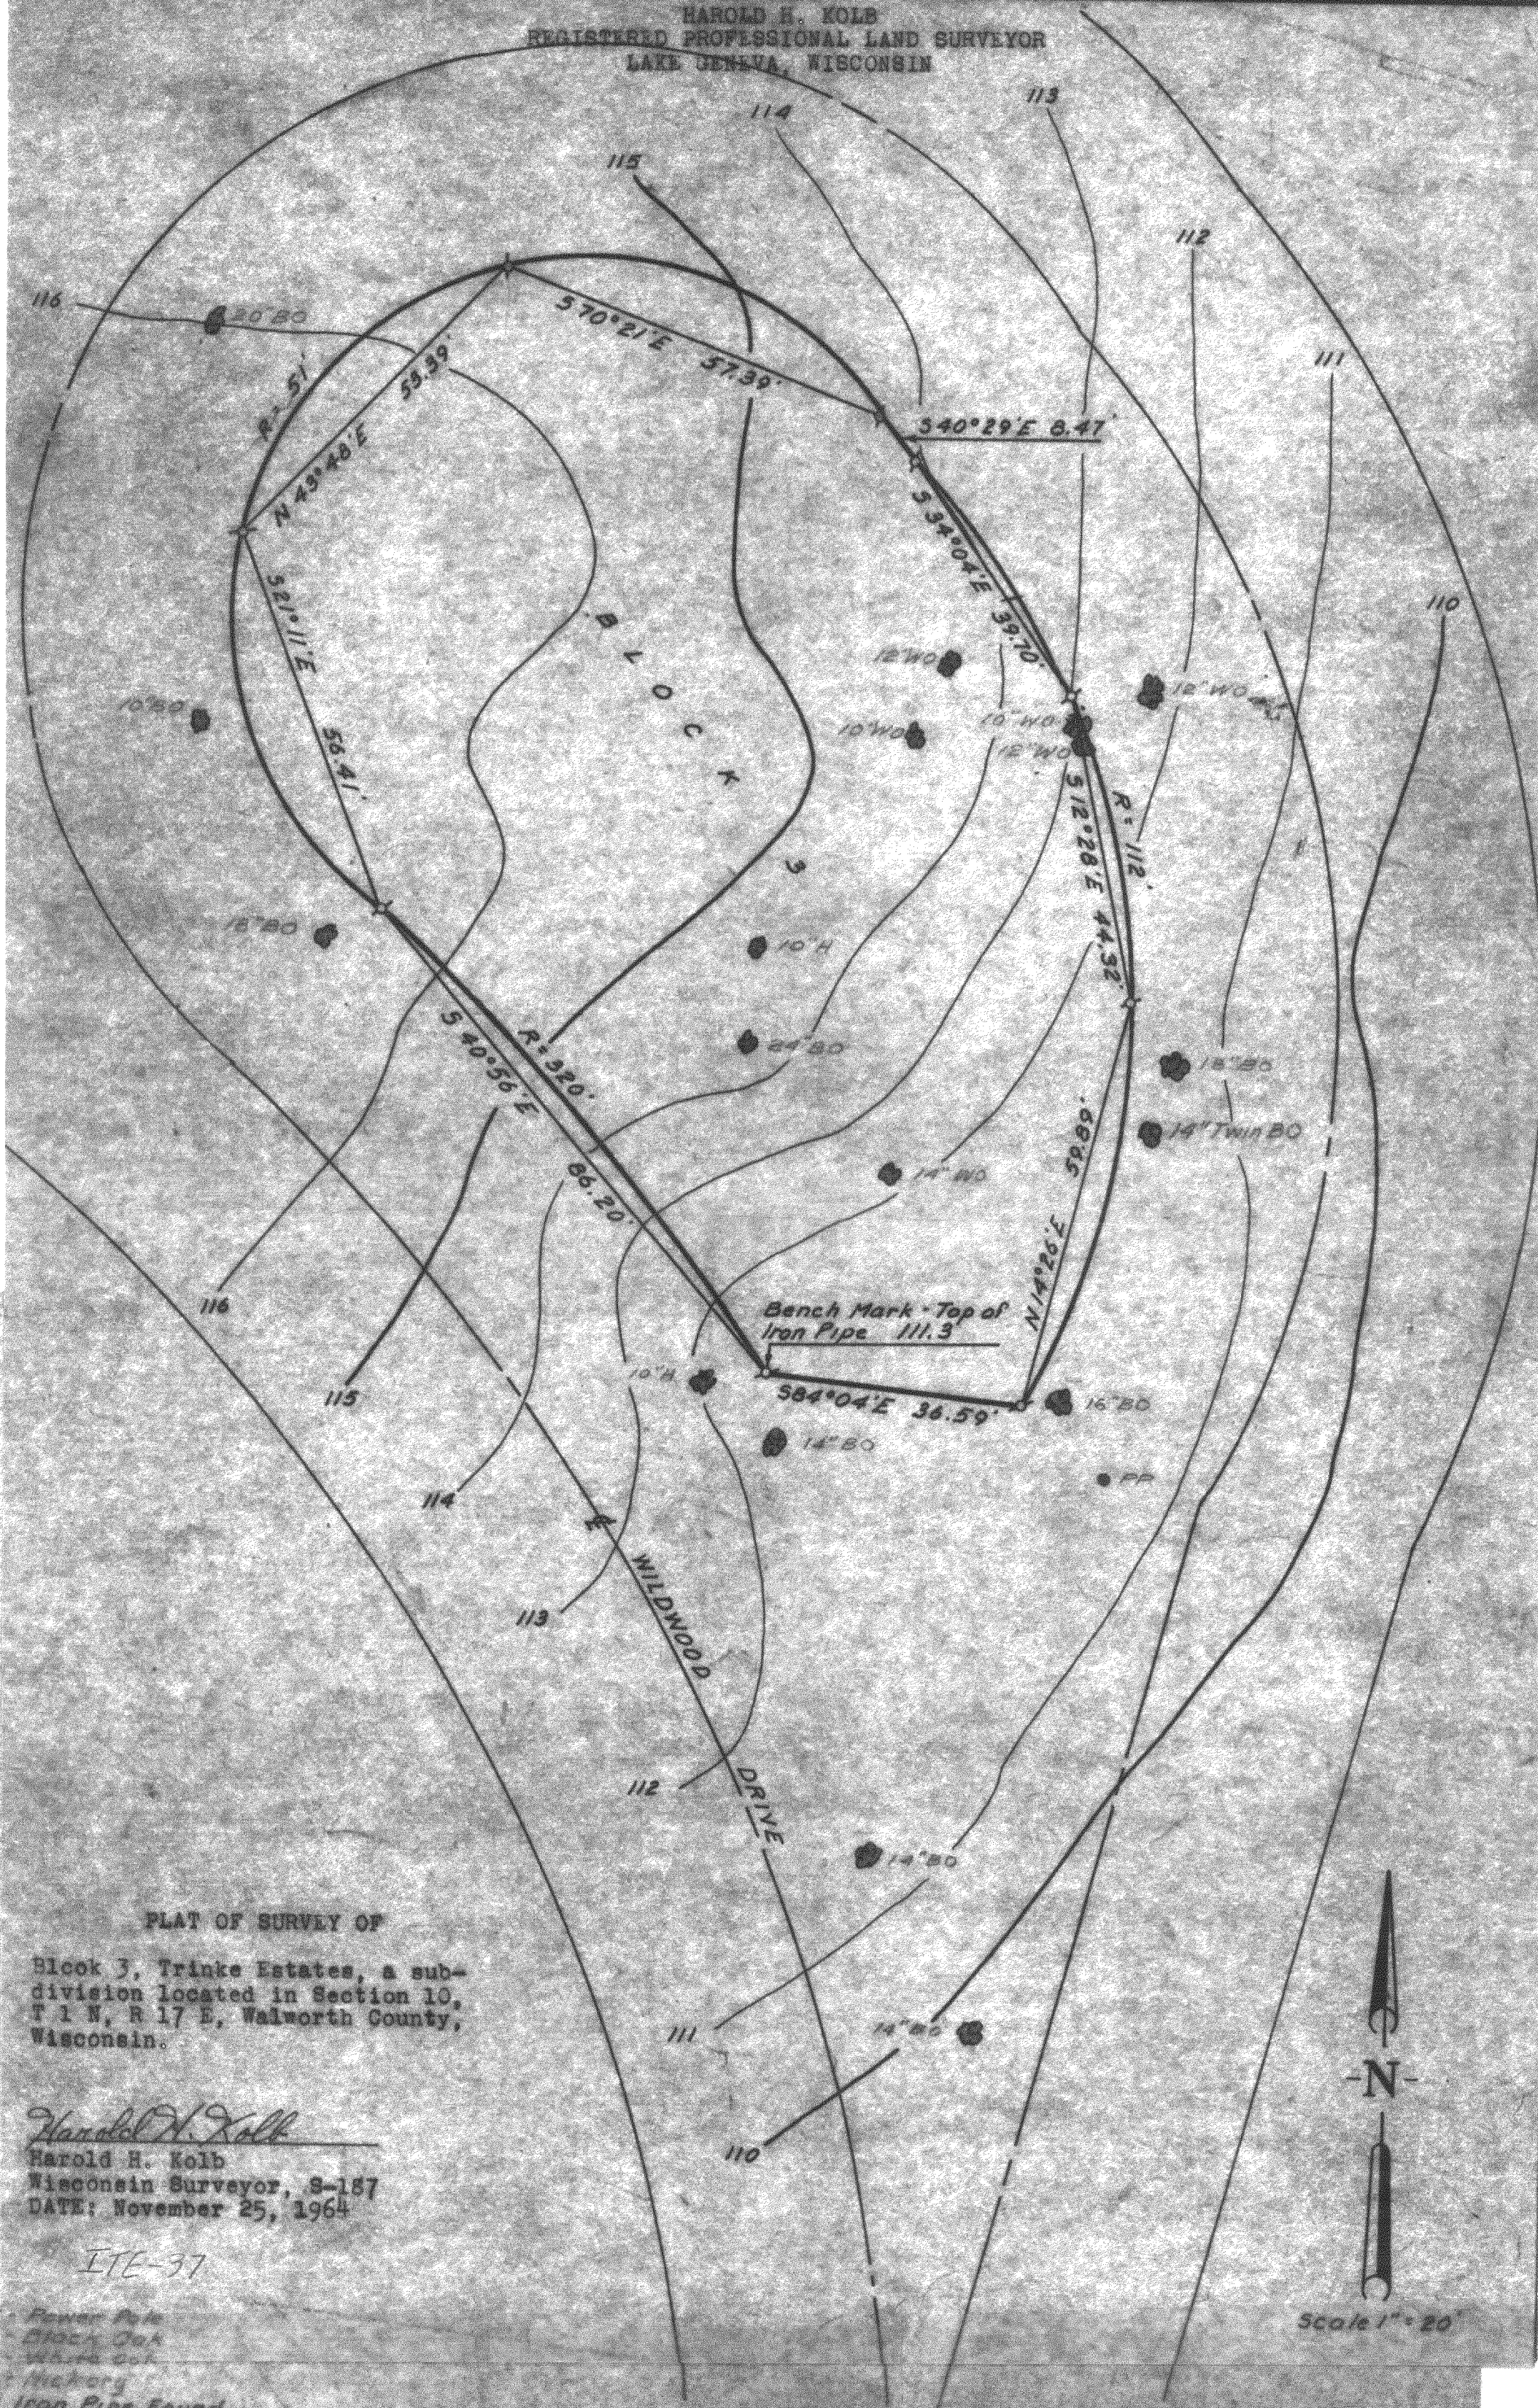


PLAT OF SURVEY OF

Block 3, Trinke Estates, a sub-
division located in Section 10,
T 1 N, R 17 E, Walworth County,
Wisconsin.

Harold H. Kolb
Harold H. Kolb
Wisconsin Surveyor, 9-187
DATE: November 25, 1964

ITE-37

RP - Power Pole
BO - Black Oak
WO - White Oak
H - Hickory
IP - Iron Pipe Found

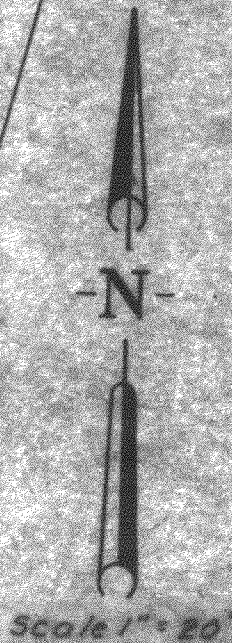

117-151