


WALWORTH COUNTY SURVEYING & MAPPING

727 HENRY STREET
LAKE GENEVA, WISCONSIN
414-248-0505


NOTE: THIS LOT LINE ADJUSTMENT
BETWEEN ADJOINING LAND OWNERS DOES
NOT CREATE ADDITIONAL LOTS AND THE
ORIGINAL PARCELS ARE NOT REDUCED
BELOW THE MINIMUM SIZE REQUIRED BY
THE WALWORTH COUNTY ZONING
ORDINANCES.

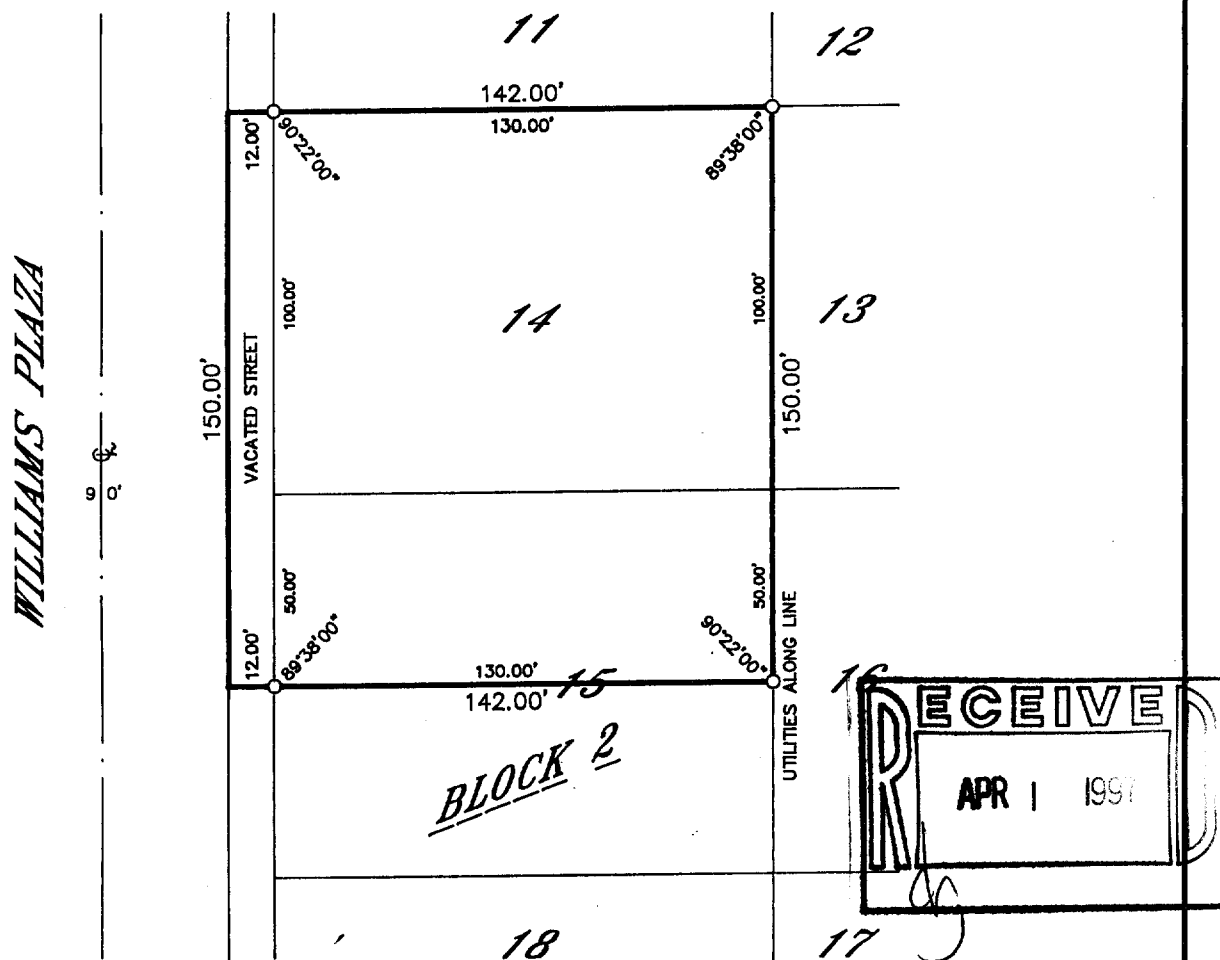

PLAT OF SURVEY OF

LOT 14, THE NORTH 1/2 OF LOT 15 AND THAT PORTION OF THE EAST
12 FEET OF VACATED WILLIAMS PLAZA BOUNDED ON THE NORTH BY THE
WESTERLY EXTENSION OF THE NORTH LINE OF LOT 14 AND ON THE SOUTH
BY THE WESTERLY EXTENSION OF THE SOUTH LINE OF THE NORTH 1/2 OF
LOT 15, BLOCK 2 OF LAKE GENEVA TERRACE, A SUBDIVISION LOCATED IN
SECTION 15, T 1 N, R 17 E, WALWORTH COUNTY, WISCONSIN.

ORDERED BY: MEL-MIELCZAREK & SONS CONSTRUCTION
10120 BULL VALLEY ROAD
MCHENRY, ILLINOIS 60098

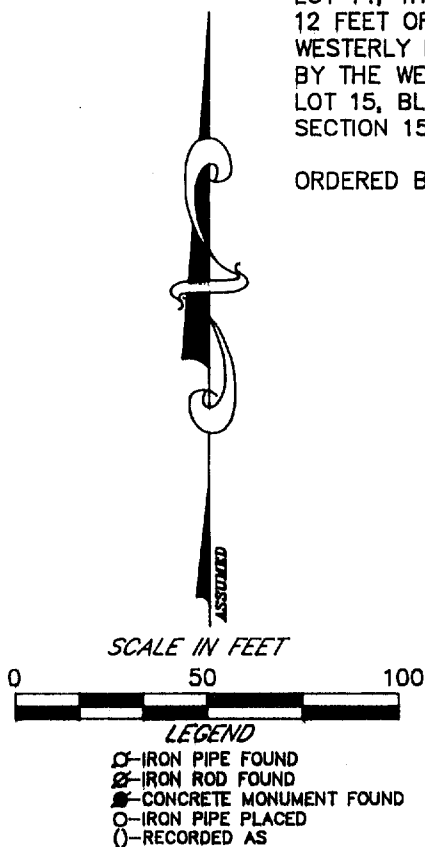

I HEREBY CERTIFY THAT I HAVE SURVEYED THE ABOVE DESCRIBED
PROPERTY AND THAT THE ABOVE MAP IS A TRUE REPRESENTATION
THEREOF AND SHOWS THE SIZE AND LOCATION OF THE PROPERTY,
ITS EXTERIOR BOUNDARIES, THE LOCATION OF ALL VISIBLE STRUCTURES
AND DIMENSIONS OF ALL PRINCIPAL BUILDINGS THEREON, BOUNDARY
FENCES, APPARENT EASEMENTS, ROADWAYS AND VISIBLE ENCROACH-
MENTS, IF ANY, TO THE BEST OF MY KNOWLEDGE AND BELIEF.

THIS SURVEY IS MADE FOR THE USE OF THE PRESENT OWNERS OF
THE PROPERTY AND ALSO THOSE WHO PURCHASE, MORTGAGE OR
GUARANTEE THE TITLE THERETO WITHIN ONE (1) YEAR FROM DATE
HEREOF.

Robert M. Baerenwald
ROBERT M. BAERENWALD
WISCONSIN REGISTERED LAND SURVEYOR, S-1508

Dec. 19, 1994
DATE JOB NO. 4513

NOTE: THIS IS NOT A CERTIFIED COPY UNLESS SEALED.

1LGT-5A2

117-1621