



Northwest corner of Lot 7

PUBLIC ROAD

LOT 8

LOT 7

LOT 6

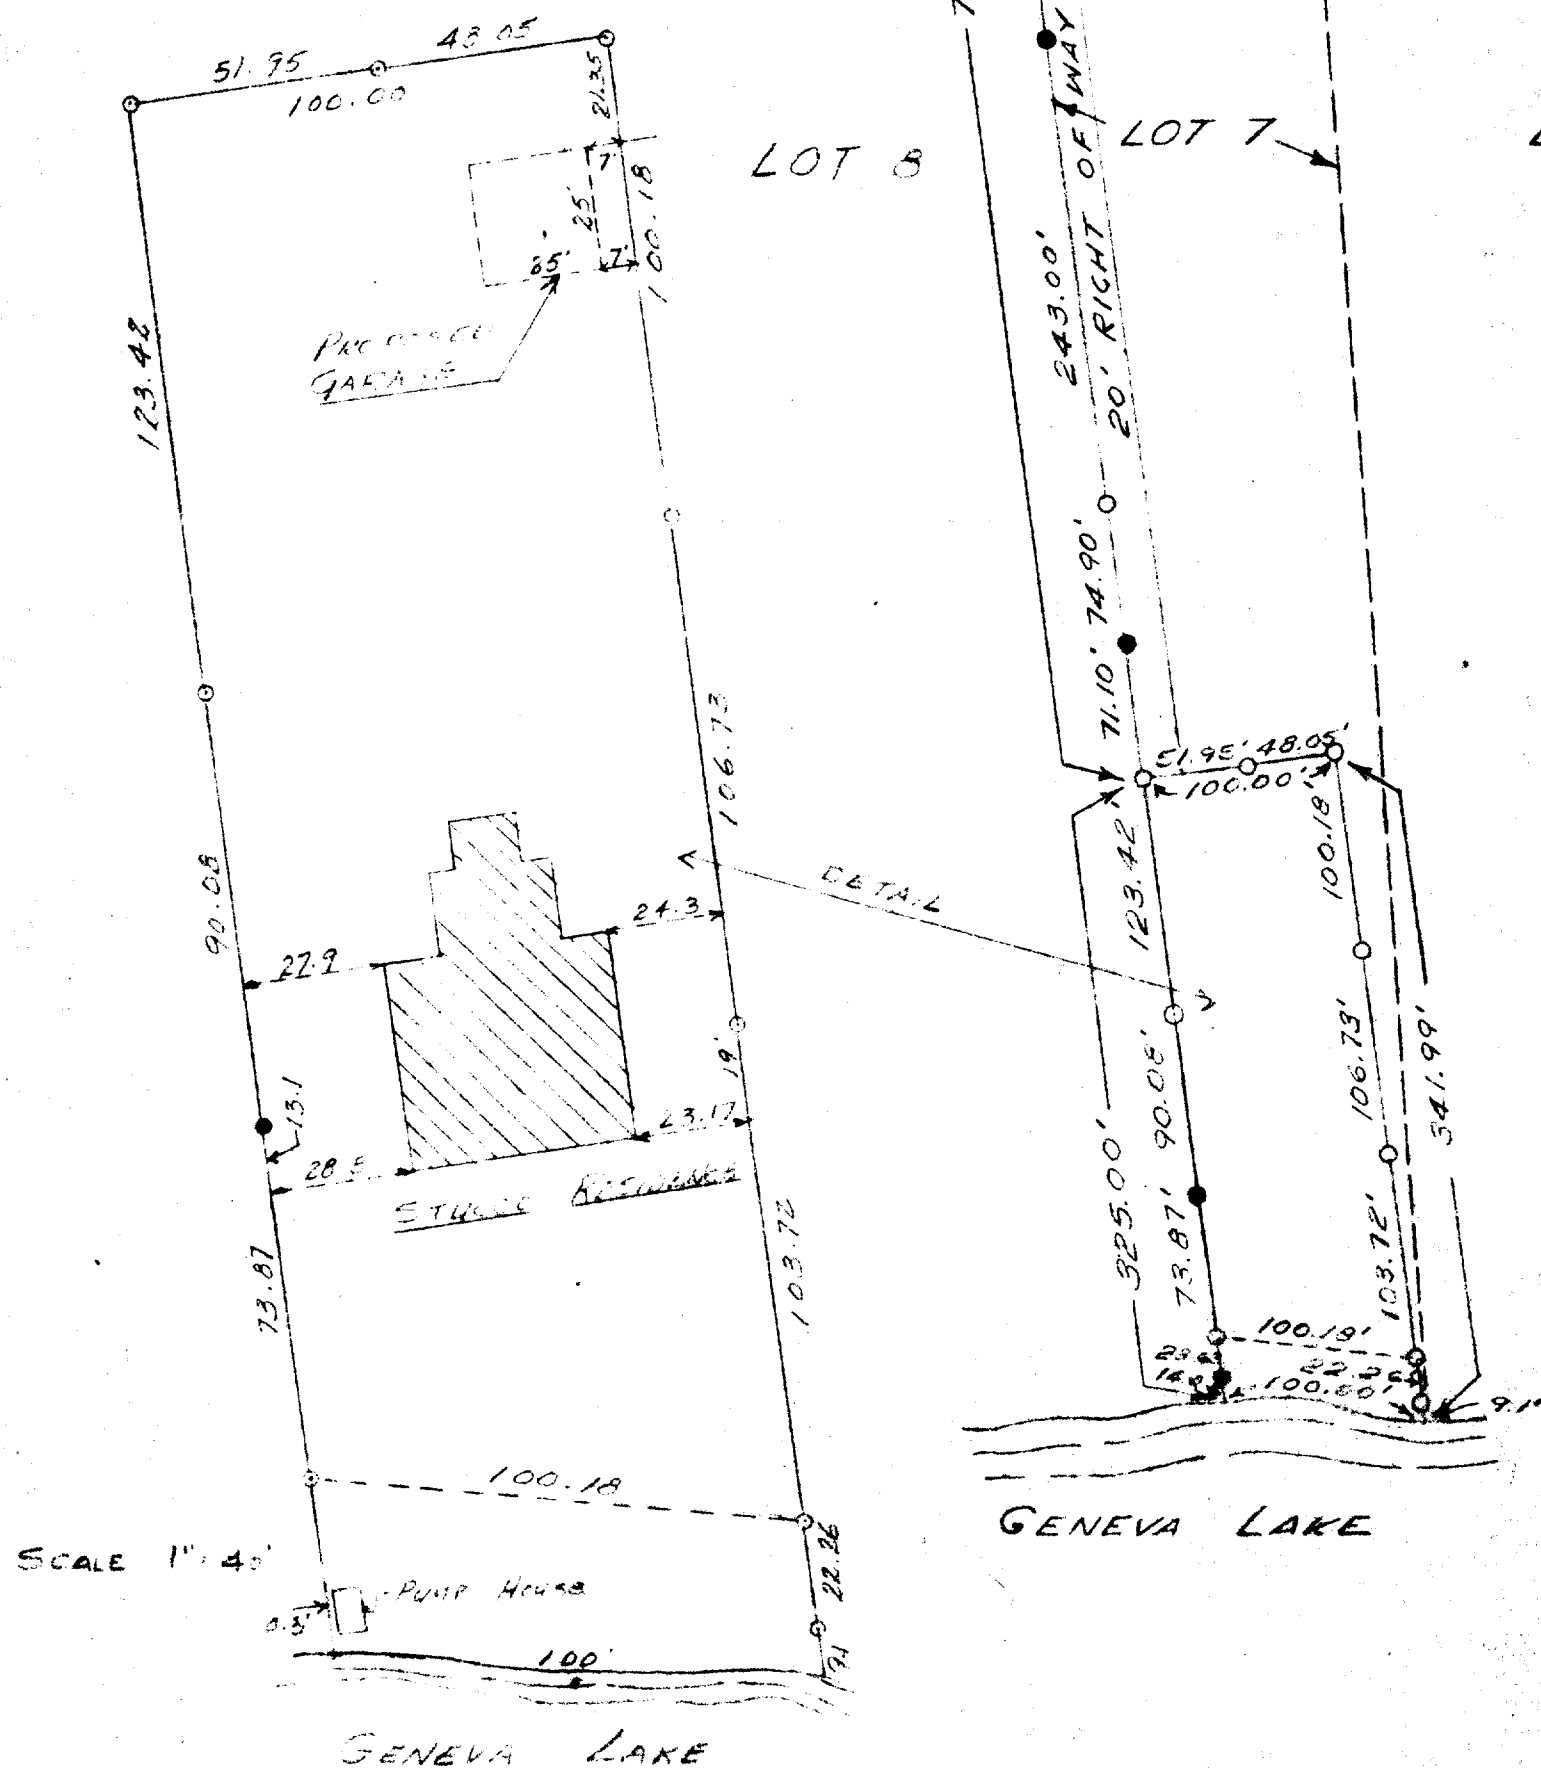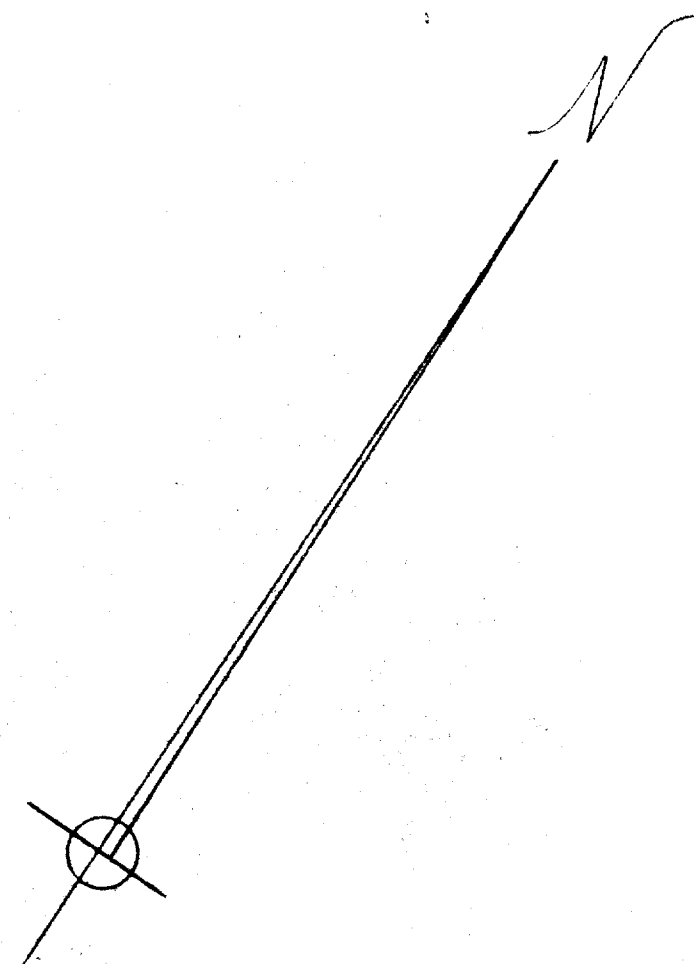


SCALE 1" = 40'

GENEVA LAKE

GENEVA LAKE

- CONCRETE MONUMENT
- IRON PIPE

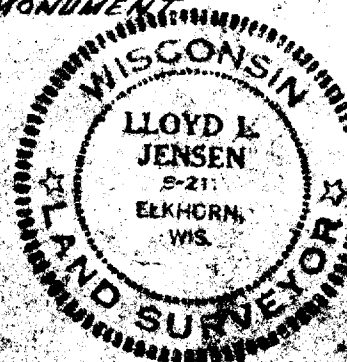

PLAT OF SURVEY OF

PART OF LOT 7, OF BLOCK 1, OF
ROWENA SUBDIVISION, LOCATED IN
SECTION 5, T1N, R1E, WALWORTH
COUNTY, WISCONSIN.

Lloyd E. Jensen
Surveyor

SCALE 1" = 100'

DATE AUG. 1, 1959
REVISED - AUG. 25, 1963

IRP-8A

117-103.1