


TOPIGRAPHICAL MAP

LOT 32 OF BLOCK 3 OF WOODDALE ADDITION
SECTION 9 T. 1 N., R. 17 E., WALWORTH COUNTY

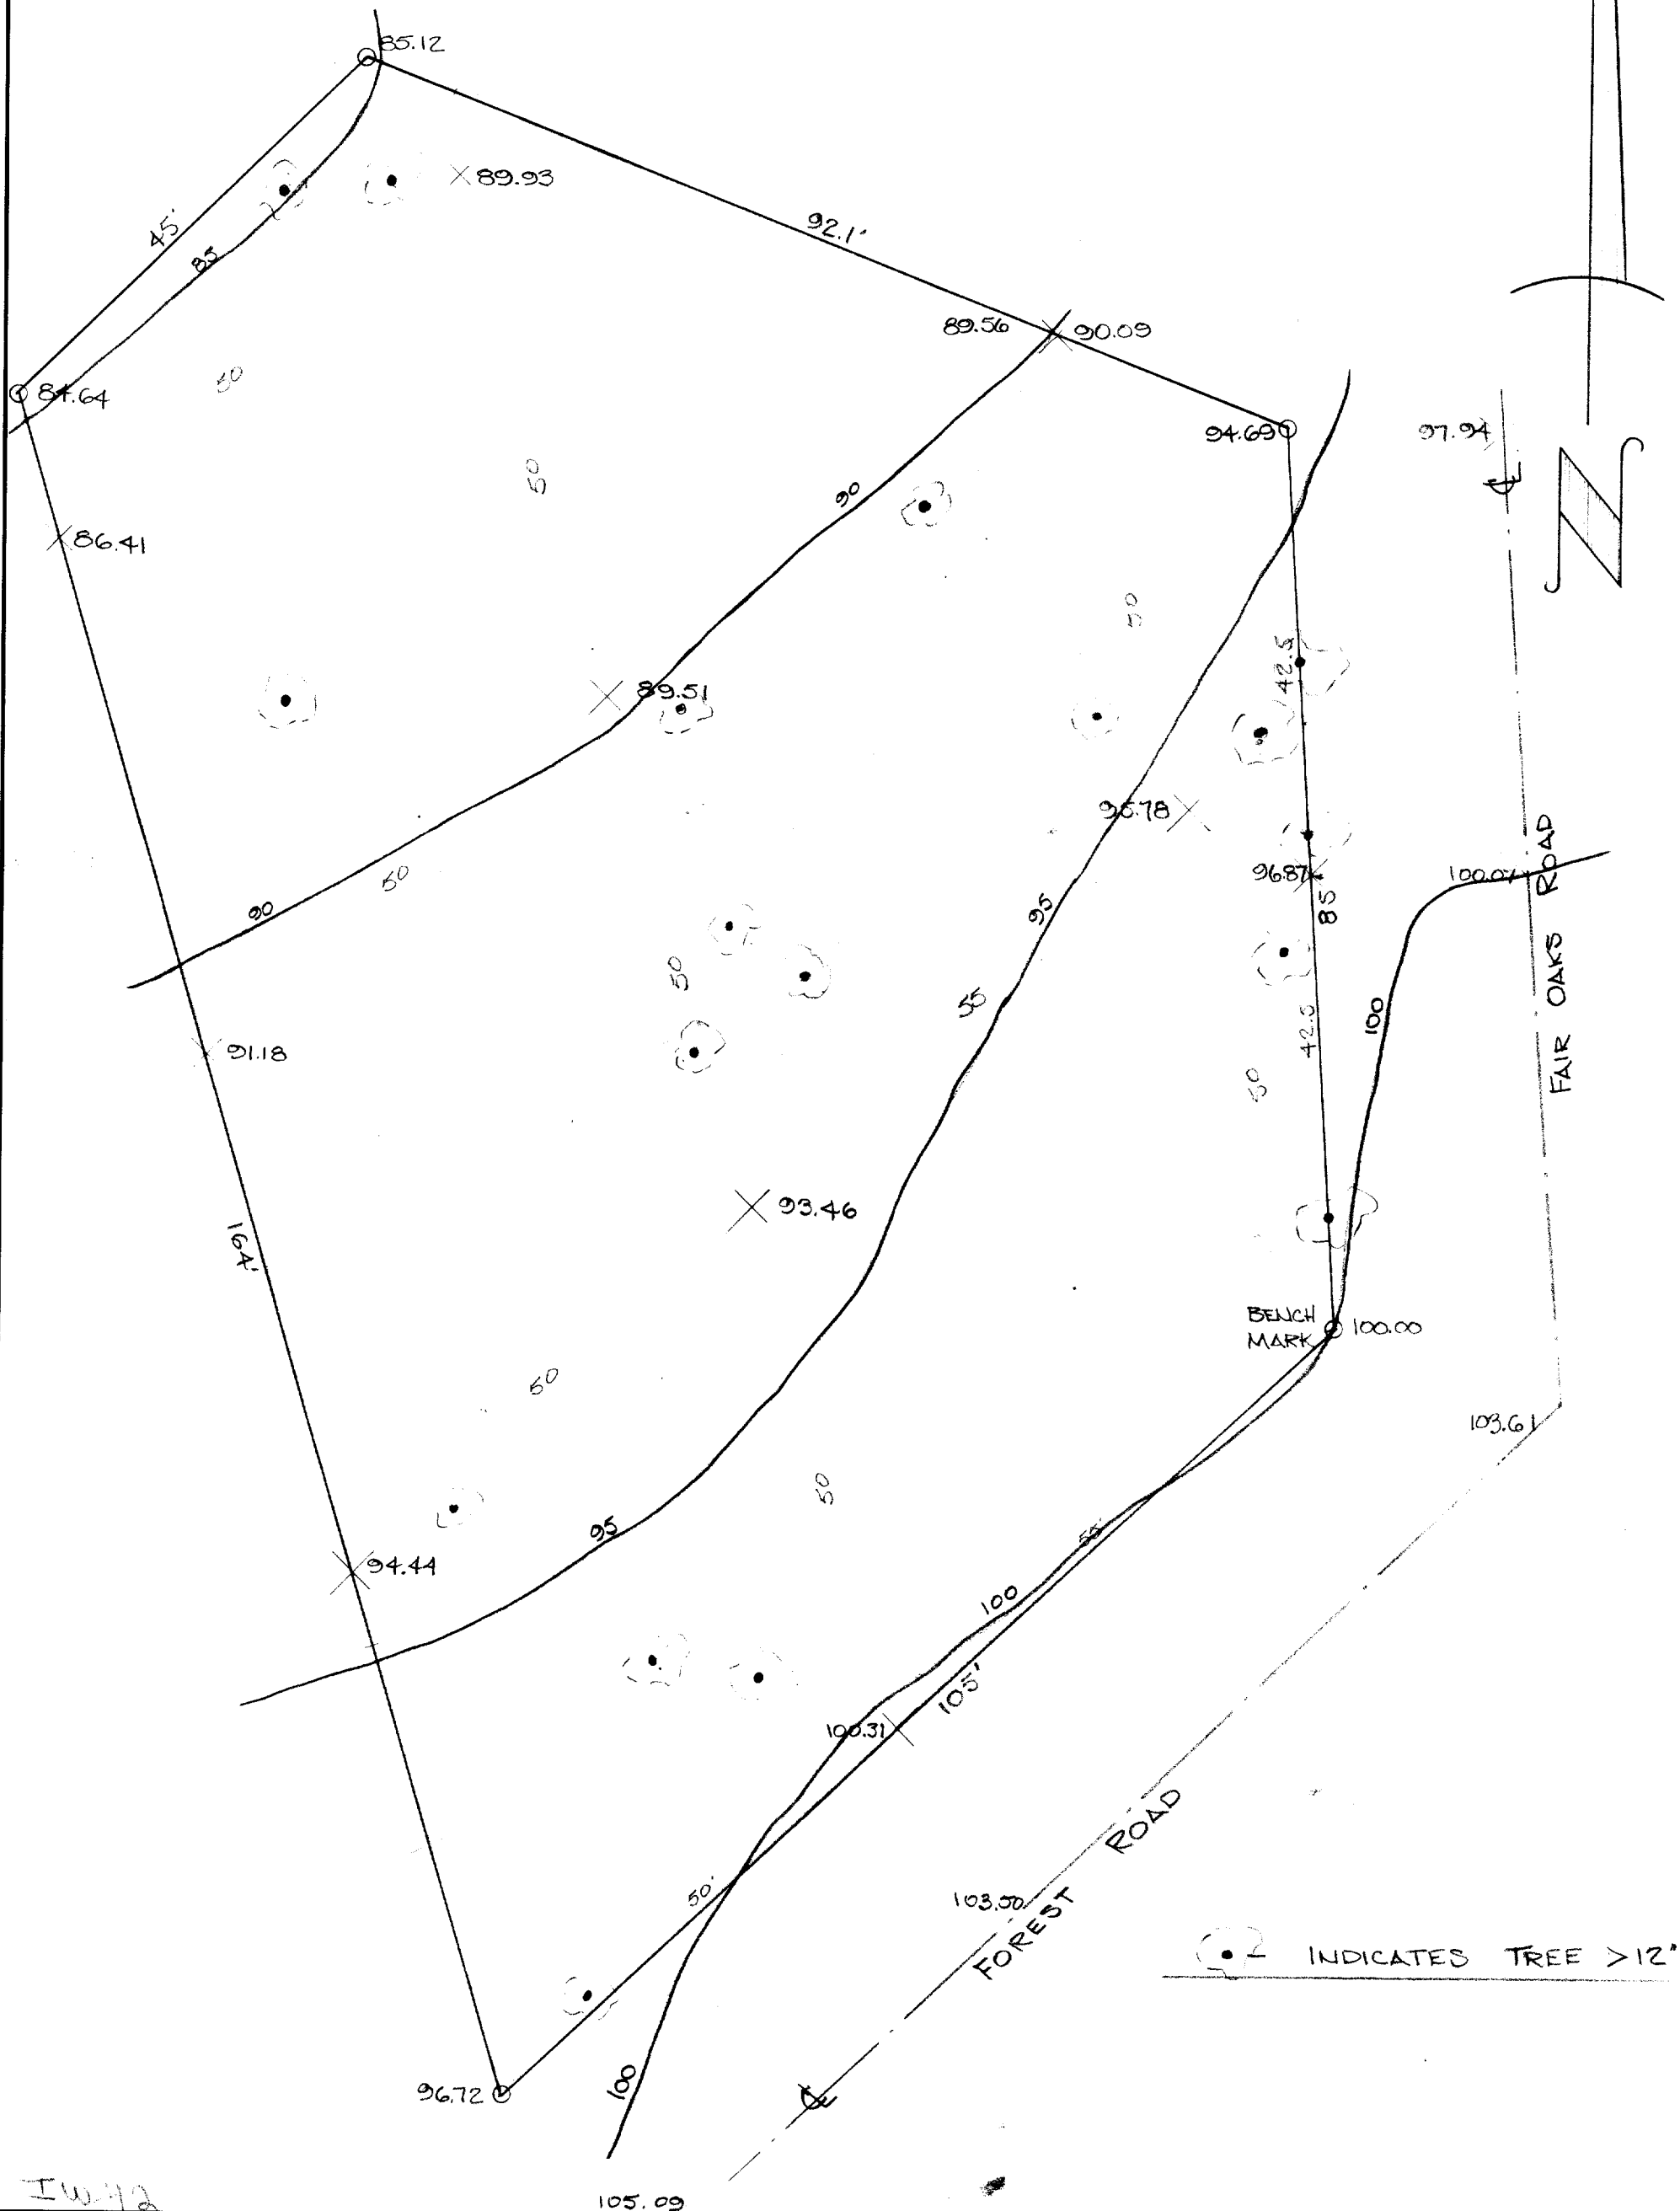

IW-42