



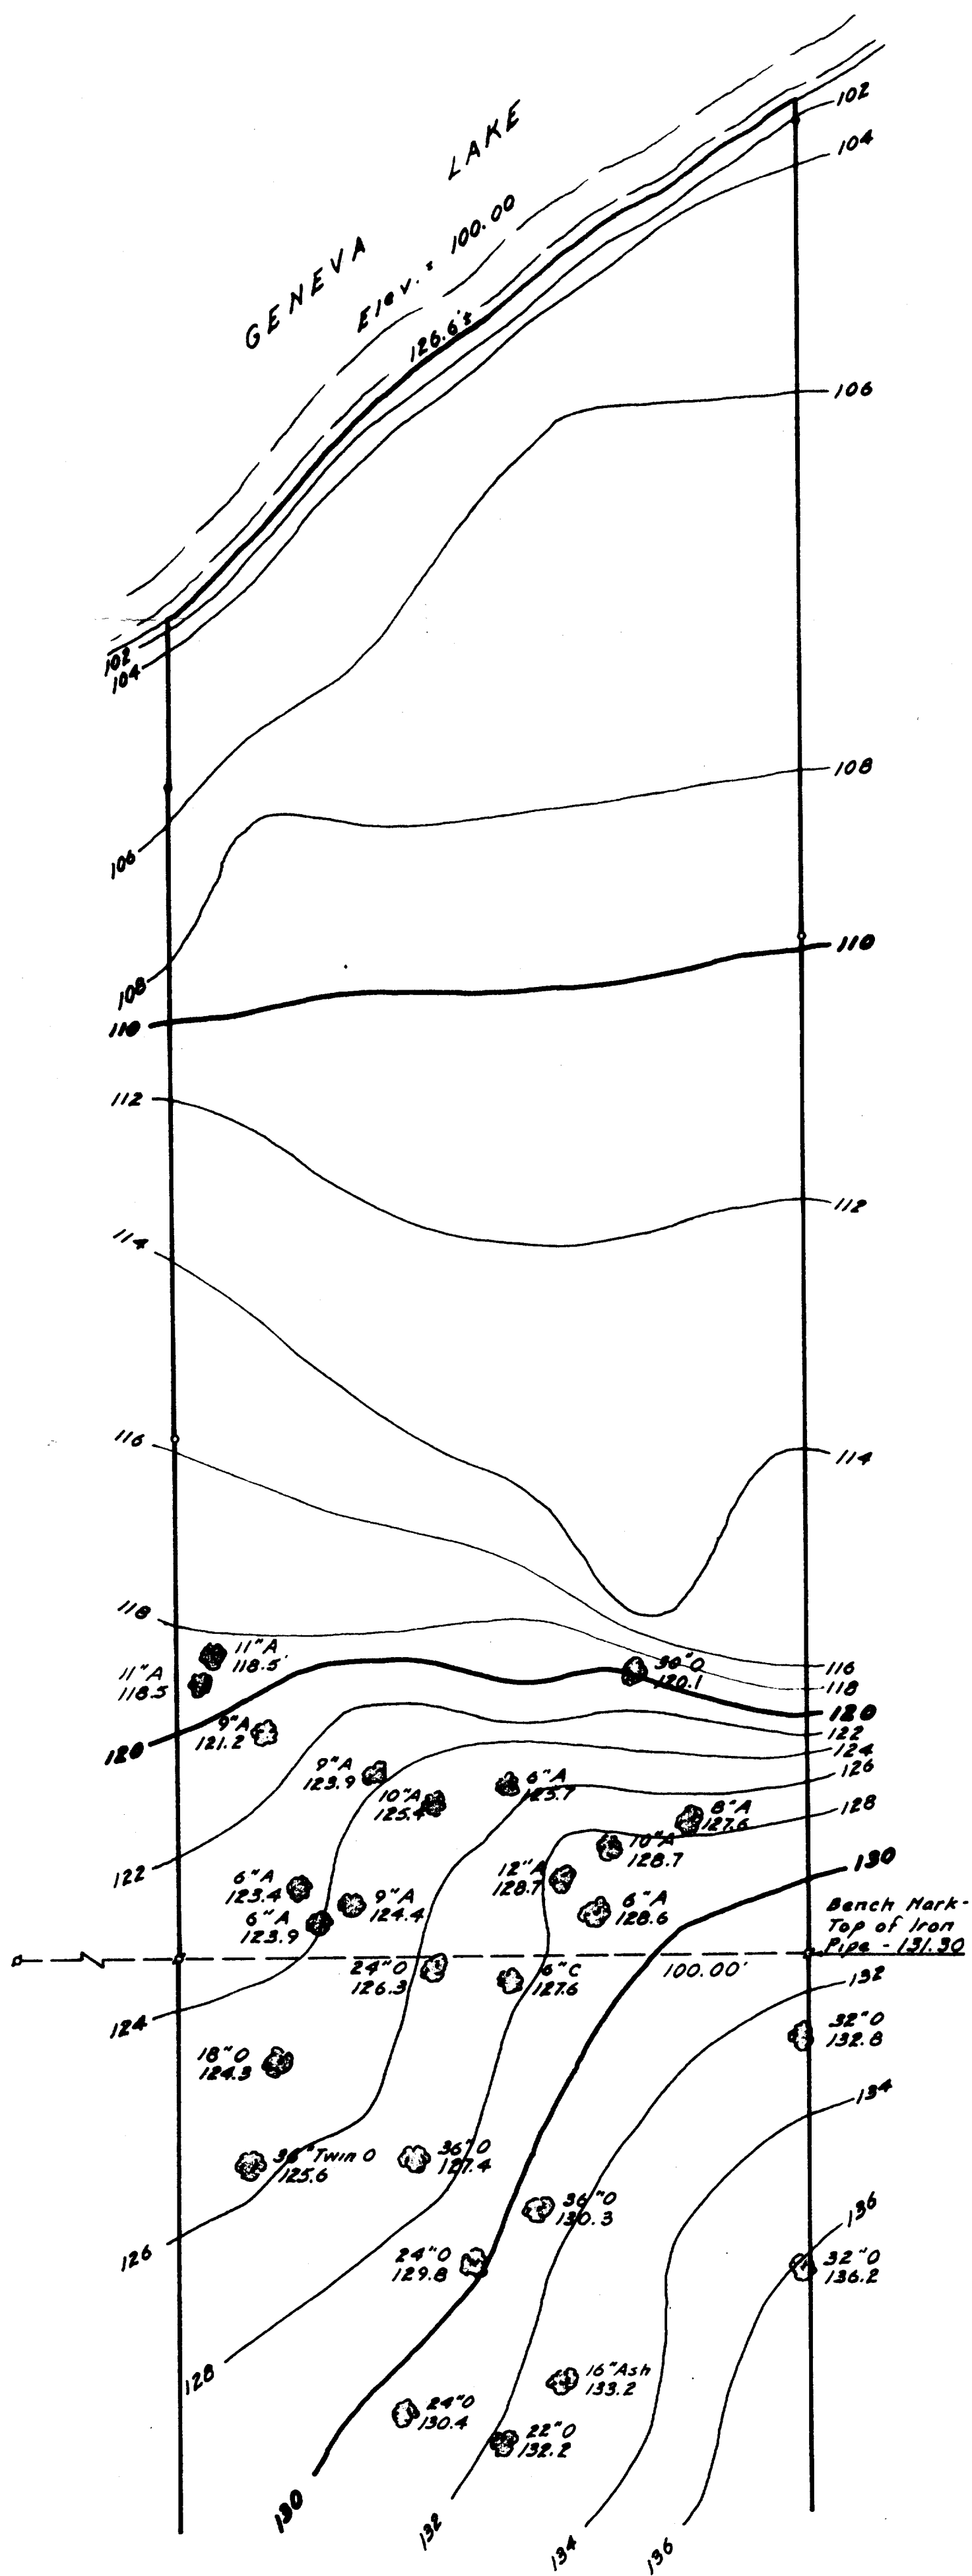

SCALE 1"=20'

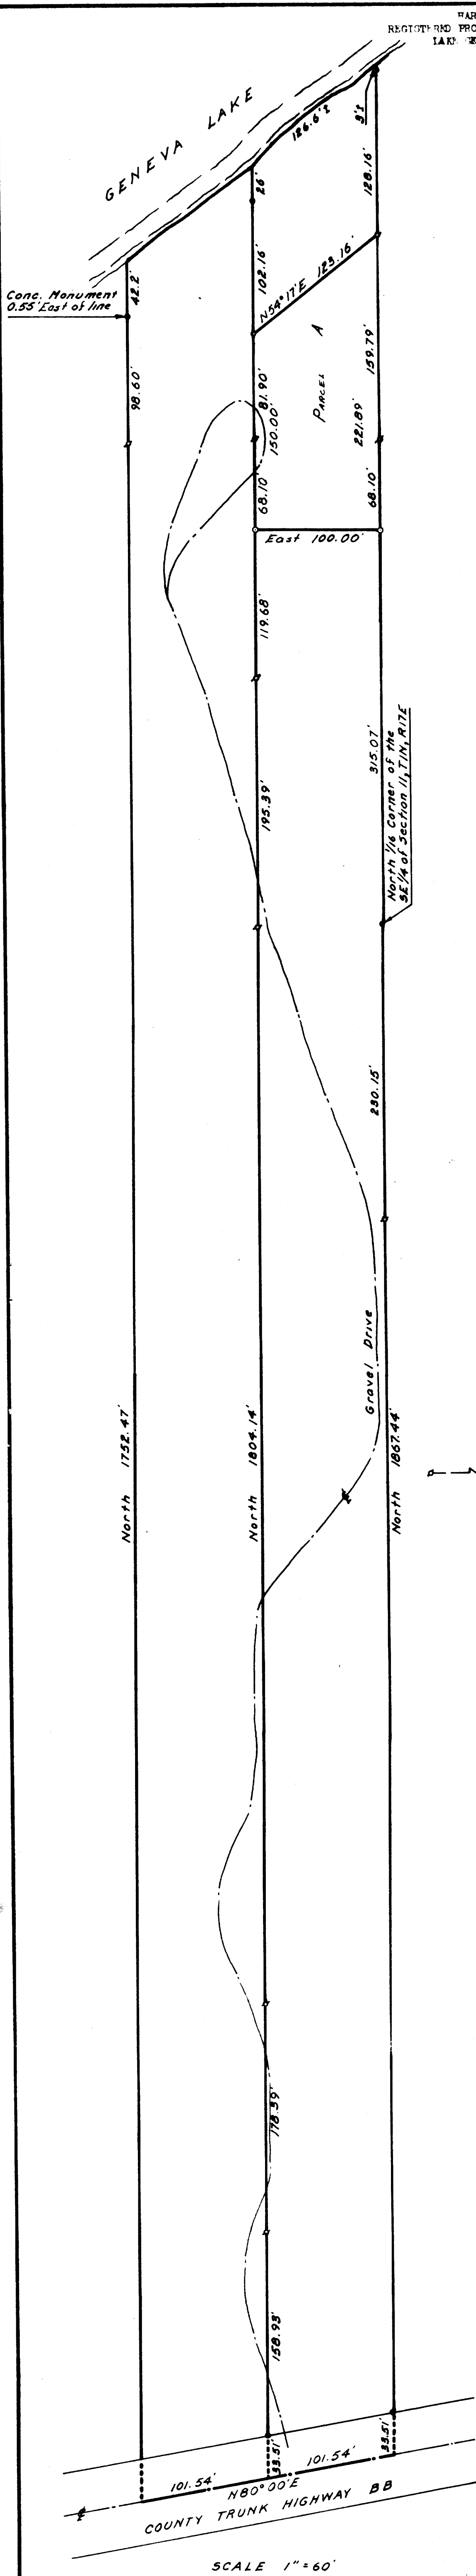

and to the corner of land located in the West 1/2 of the
East 1/2 of Section 11, T14N, R17E, Walworth
County, Wisconsin.

Harold H. Voll
HAROLD H. VOLL
WISCONSIN SURVEYOR, 2-187
LAKE GENEVA, WISCONSIN

DATE: June 4, 1966
Revised: January 4, 1967

DESCRIPTION OF PROPERTY

A report of land located in the West 1/2 of the East 1/2 of Section 11, T14N, R17E, Walworth County, Wisconsin, and is as follows: Begin at the North 1/4 corner of the SE 1/4 of Section 11; thence North 315.07 feet to the Place of Beginning; thence West 100.00 feet; thence North 110.00 feet; thence East 100.00 feet; thence South 221.89 feet to the Place of Beginning.

LEGEND

- o - Iron Pipe Placed
- - Iron Pipe Found
- - Conc. Monument Found
- A - Aspen
- C - Cherry
- O - Oak

Pl. C.S.

1507

117-344

ROBERS & FISCHER, INC.
CONSULTING ENGINEERS AND LAND SURVEYORS

116 E. CHESTNUT STREET
BURLINGTON, WISCONSIN 53105
PHONE 414-763-2852

116 N. MAIN STREET
WALWORTH, WISCONSIN 53184
PHONE 414-275-3026

IGNATIUS H. ROBERS, P.E.


CHARLES R. FISCHER, P.E.

Description of Survey # 70114

Part of the SE 1/4 and part of the NE 1/4 of Section 11, T1N., R17E., Town of Linn, Walworth County, Wisconsin and more particularly described as follows, to wit: Begin at the NW corner of the NE 1/4 of SE 1/4 of said Section run thence North 651 feet to the waters edge of Lake Geneva, thence Northeasterly along the waters edge of said lake to a point that is 12.4 feet and North 30°35' West from a concrete monument, thence South 30°35' East 691.81 feet, thence South 50°29' West 240.13 feet, thence South 1170.33 feet to the centerline of C.T.H. "BB", thence South 77°23' West along the centerline of said highway 540.83 feet, thence North 1197.77 feet to the place of beginning.

Containing 23.704 acres of land more or less.

Subject to C.T.H. "BB" 66 foot right-of-way.

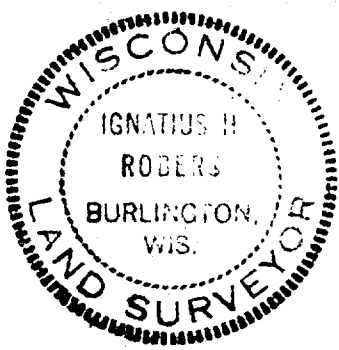

Ignatius H. Rober
Ignatius H. Rober S-787
Rober & Fischer, Inc.
116 E. Chestnut Street
Burlington, WI 53105