



 

PLAT OF SURVEY OF

BLOCK 3, TRINKE ESTATES, A SUBDIVISION
LOCATED IN SECTION 10, T1 N, R17 E, WALWORTH
COUNTY, WISCONSIN.

HAROLD H. KOLB, WISCONSIN SURVEYOR S-187
DATE: December 14, 1964.

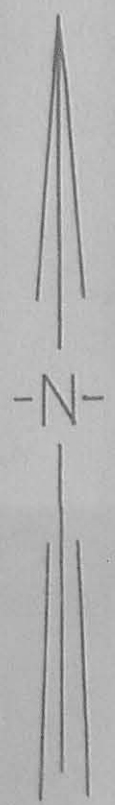

SCALE: 1/4" = 1'

PP - POWER POLE
BO - BLACK OAK
WO - WHITE OAK
H - HICKORY
D - IRON PIPE FOUND