

DUNHAM & RASMUSSEN
SURVEYING & ENGINEERING
DELAVER, WISCONSIN


LAKE
GENEVA

N

Plat of survey of 3 parcels of land located in Lots 1 and 2,
Block 2 of Wooddale Addition which addition is located in the
Southwest $\frac{1}{4}$ of Fractional Section 9, T 1 N R 17 E of Walworth
County, Wisconsin.
February 10, 1961

George T. Dunham
George T. Dunham, Wis. Land Surveyor
No. S-306

SCALE: 1"=20'
O-IRON PIPE
●-CONC MONUMENT

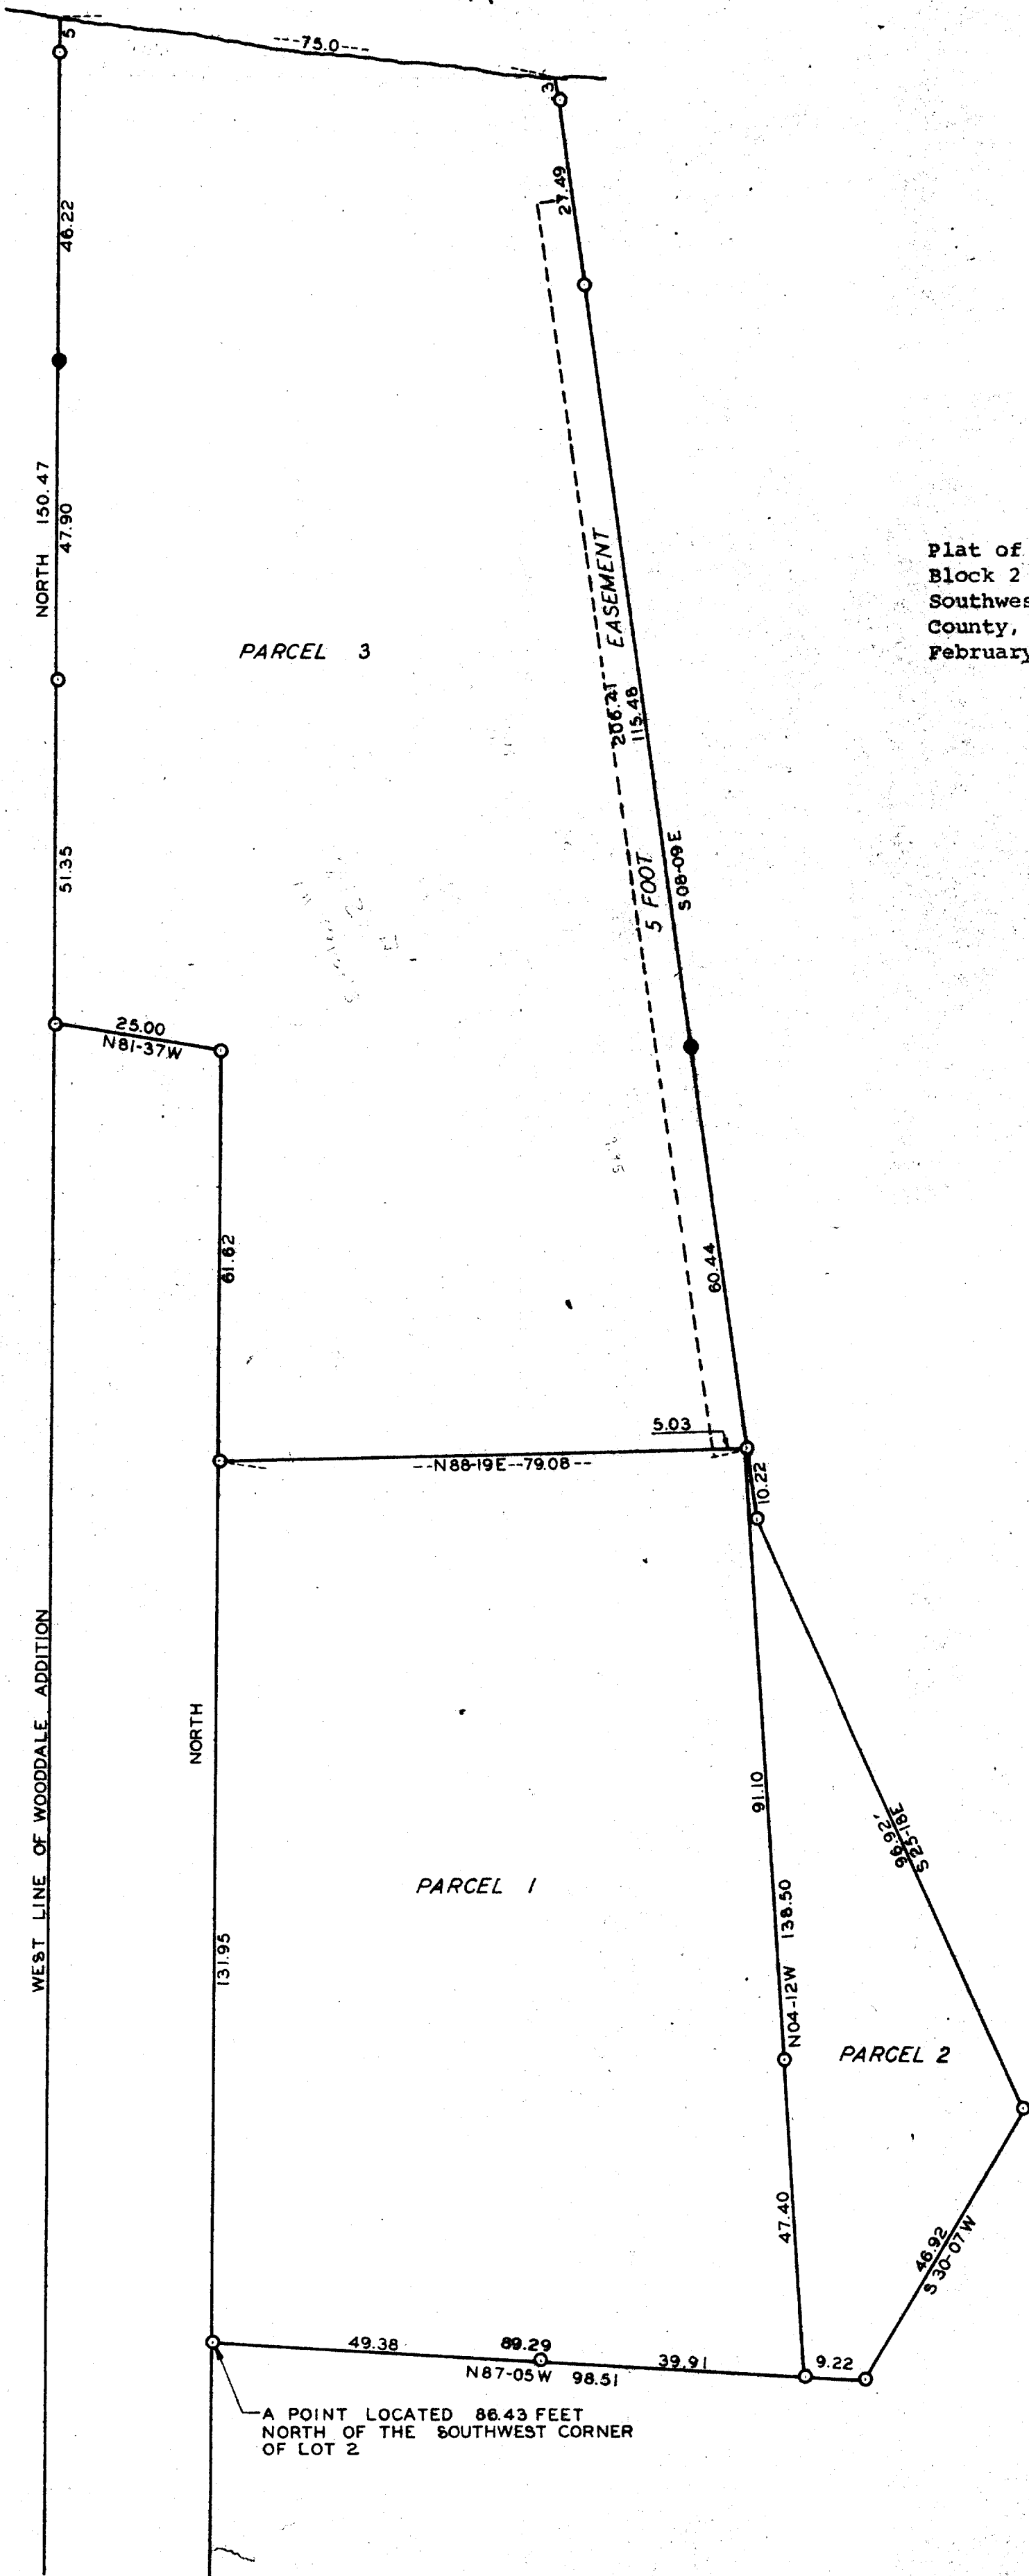

IW-19C
IW-19D 19