PREPARED FOR ENGERMAN CONTRACTING, INC. W3411 LINTON RD. LAKE GENEVA, WI 53147


## PLAT OF SURVEY

-OF-

A PARCEL OF LAND LOCATED IN THE WEST 1/2 OF SECTION 3, TOWN 1 NORTH, RANGE 17 EAST, WALWORTH COUNTY, WISCONSIN AND DESCRIBED AS FOLLOWS, TO-WIT COMMENCING AT THE WEST 1/4 CORNER OF SAID SECTION 3; THENCE N 0°04' E 542.69 FEET; THENCE S 88°46' E 535.86 FEET TO THE PLACE OF BEGINNING; THENCE CONTINUE S 88°46' E 220.48 FEET; THENCE S 23°04' E 9.69 FEET; THENCE S 43°53' E 9.36 FEET; THENCE S 5°15' W 149.13 FEET; THENCE S 23°51' W 92.33 FEET; THENCE S 44°22' W 86.13 FEET; THENCE N 33°10' W 222.52 FEET; THENCE N 1°14' E 129 68 FEET TO THE PLACE OF BEGINNING

LYNCH & ASSOCIATES
ENGINEERING CONSULTANTS, LLC.

405 SKYLINE DRIVE, SUITE C LAKE GENEVA, WI 53147 (262) 248-3697

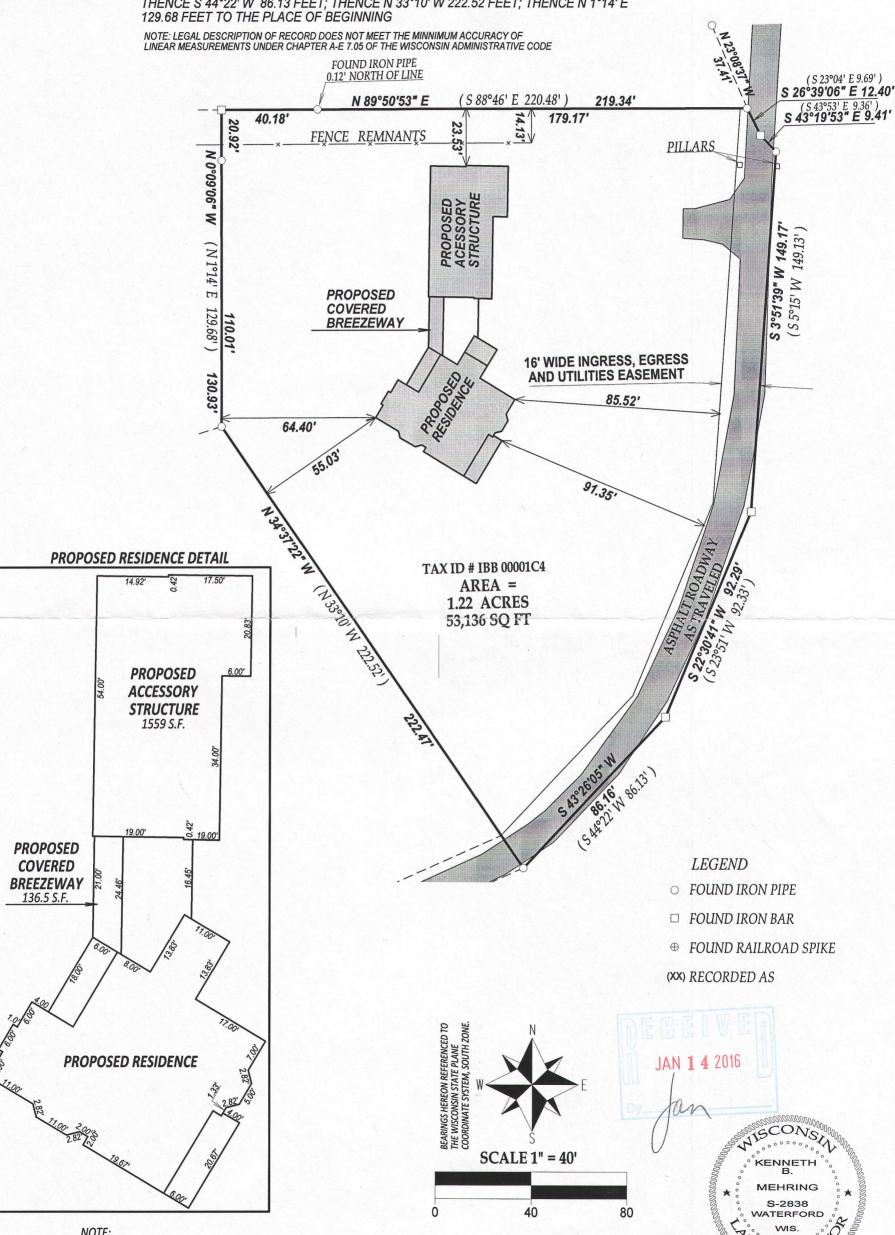

I have surveyed the above-described property and the above map is a true representation thereof and shows the size and location of the property, its exterior boundaries, the location and dimensions of all structures thereon, fences apparent

No title commitment or reults of a title search were provided to this office pertaining to this survey. This Plat Of Survey may not reflect easements of record, encumbrances, restrictions, ownership, title evidence, or other facts that a current and

location of the property, its exterior boundaries, the location and dimensions of all structures thereon, fences apparent easements and roadways and visible encroachments. if any.

TAX ID # IBB00001C4

This survey is made for the exclusive use of the present owners of the property, and also those who puchase, mortgage, or JOB # 14-500 PROP HSE insure the title therto within one (1) year from date hereof; and as to them I warrant the accuracy of said survey map.

accurate title search may disclose.

KENNETH B. MEHRING S - 2838 Wisconsin Professional Land Surveyor ( original if signed in red )

DATED THIS 1st DAY OF JULY, 2015