PREPARED FOR JACK WALKER

PLAT OF SURVEY

- OF -

LOT 33 AND THE SOUTH 1/2 OF LOT 32, BLOCK "H" OF CISCO BEACH SUBDIVISION, LOCATED IN SECTION 5, TOWNSHIP 1 NORTH, RANGE 17 EAST, IN THE TOWN OF LINN, WALWORTH COUNTY, WISCONSIN.

PATHFINDER SURVEYING


(a NMB Company)

P.O BOX 322

LAKE GENEVA, WI. 53147

WWW.PATHFINDERSURVEYING.NET

262-248-8303

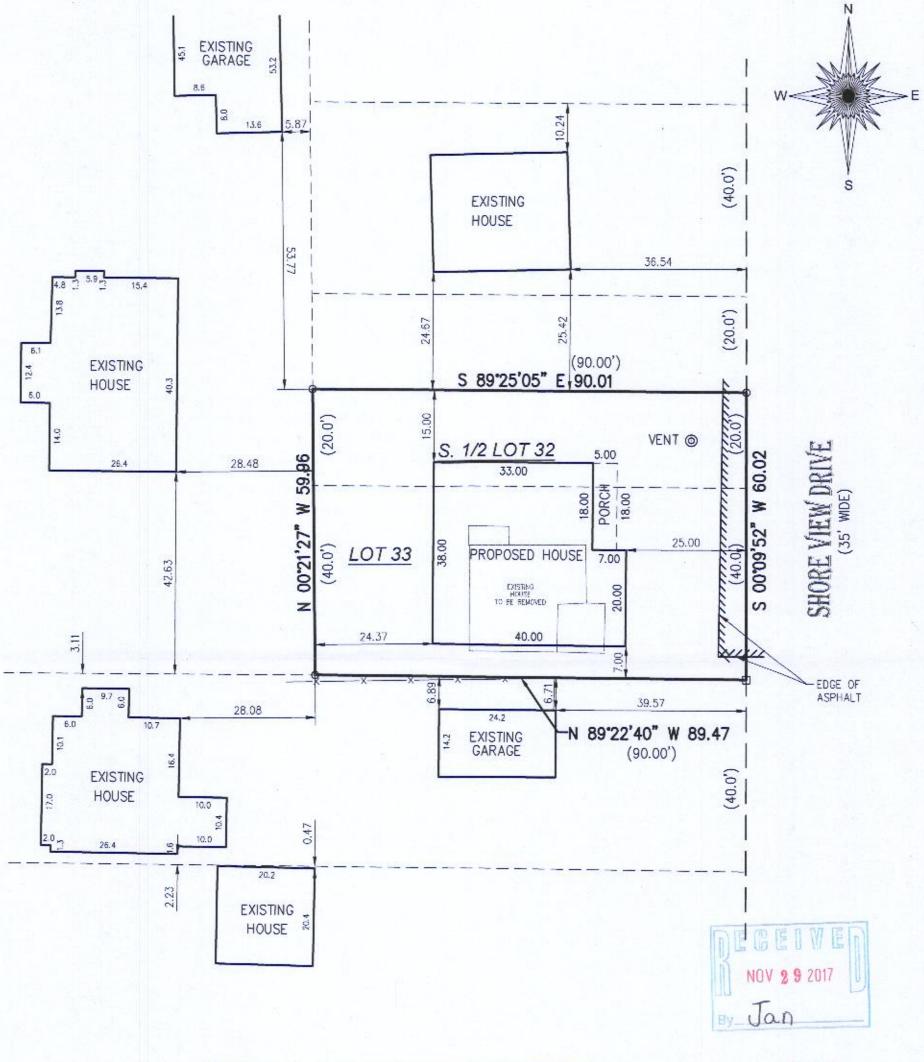

() = recorded as


O = found iron pipe

= found iron bar

SCALE 1" = 20"

JOB # 2017.0211.01

TAX ID # ICI 00181B1

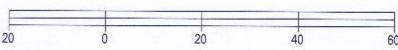


BASIS OF BEARING OF THIS PLAT: THE US STATE PLANE COORDINATE SYSTEM SOUTH ZONE, NAD 83. WISCORS.

I hereby certify that I have surveyed the above- described property and the above map is a is a true representation thereof and shows the size and location of the property, its exterior boundaries, the location and dimensions of all structures thereon, fences, apparent easements and roadways and visible encroachments if any.

This survey is made for the present owners of the property, and those who purchase, mortgage, or guarantee the title thereto, within one year from the date hereof.

DATED THIS 2ND DAY OF NOVEMBER, 2017.

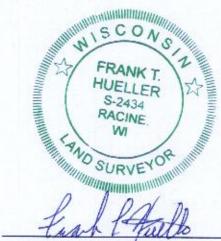

FRANK T. HUELLER S - 2434 Wisconsin Professional Land Surveyor