

PREPARED FOR VALERIE NICOLA


PLAT OF SURVEY


LOT 13 OF LAKE GENEVA HIGHLANDS, A SUBDIVISION LOCATED IN THE SOUTHEAST FRACTIONAL 1/4 OF SECTION 8, TOWNSHIP 1 NORTH, RANGE 17 EAST, TOWN OF LINN, WALWORTH COUNTY, WISCONSIN.

PATHFINDER SURVEYING (a NMB Company) P.O BOX 322 LAKE GENEVA, WI. 53147 WWW.PATHFINDERSURVEYING.NET 262-248-8303

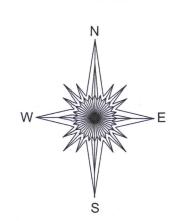

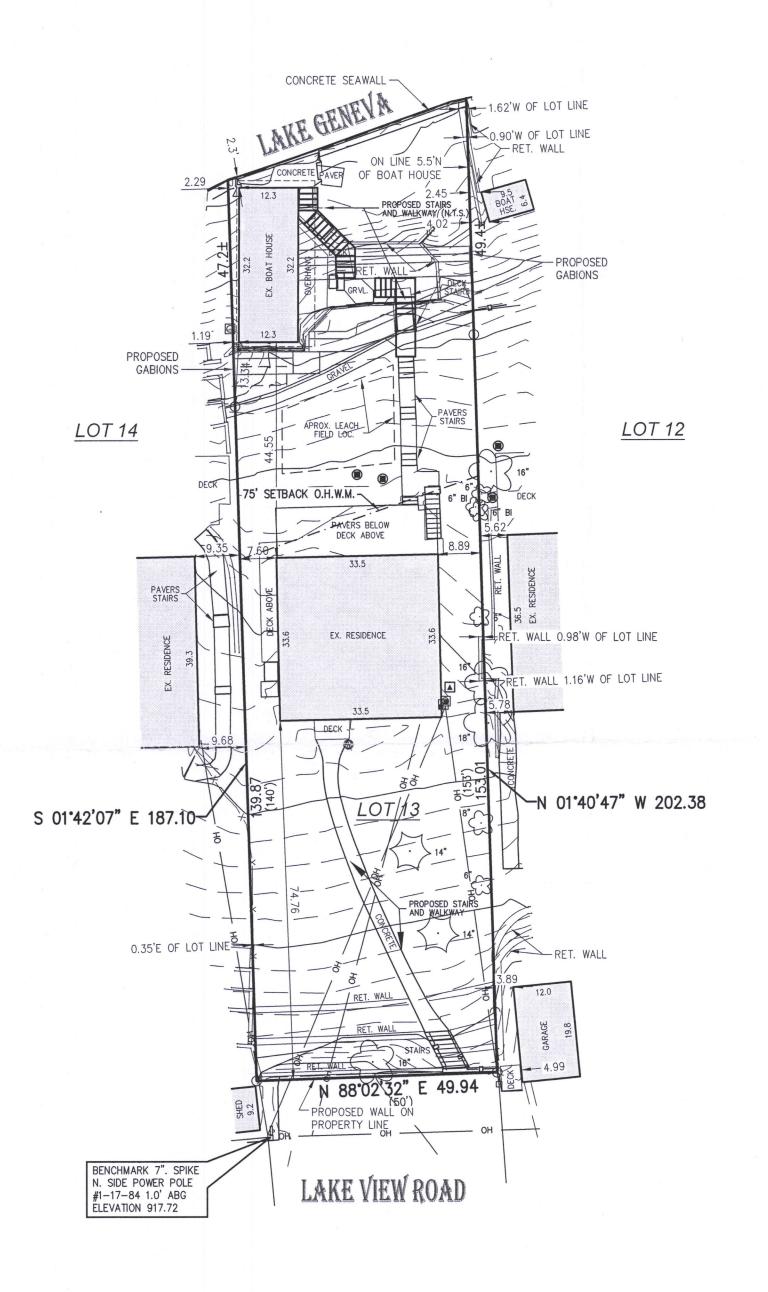

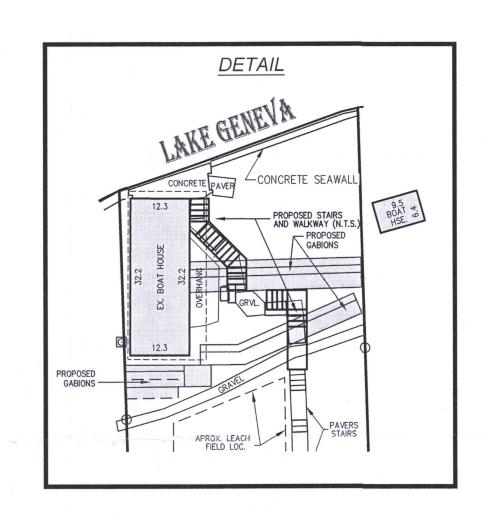

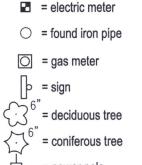

() = recorded as

= power pole — OH— = overhead wires


= hvac

= concrete lid

SCALE 1" = 20'

JOB # 2017.0283.01

TAX ID # ILGH 00013

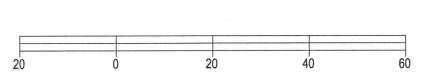

BASIS OF BEARING OF THIS PLAT: THE US STATE PLANE COORDINATE SYSTEM SOUTH ZONE, NAD 83. WISCORS.

I hereby certify that I have surveyed the above- described property and the above map is a is a true representation thereof and shows the size and location of the property, its exterior boundaries, the location and dimensions of all structures thereon, fences, apparent easements and roadways and visible encroachments if any to the best of my knowledge and belief.

This survey is made for the present owners of the property, and those who purchase, mortgage, or guarantee the title thereto, within one year from the date hereof.

DATED THIS 11TH DAY OF JULY, 2018.





Wisconsin Professional Land Surveyor