
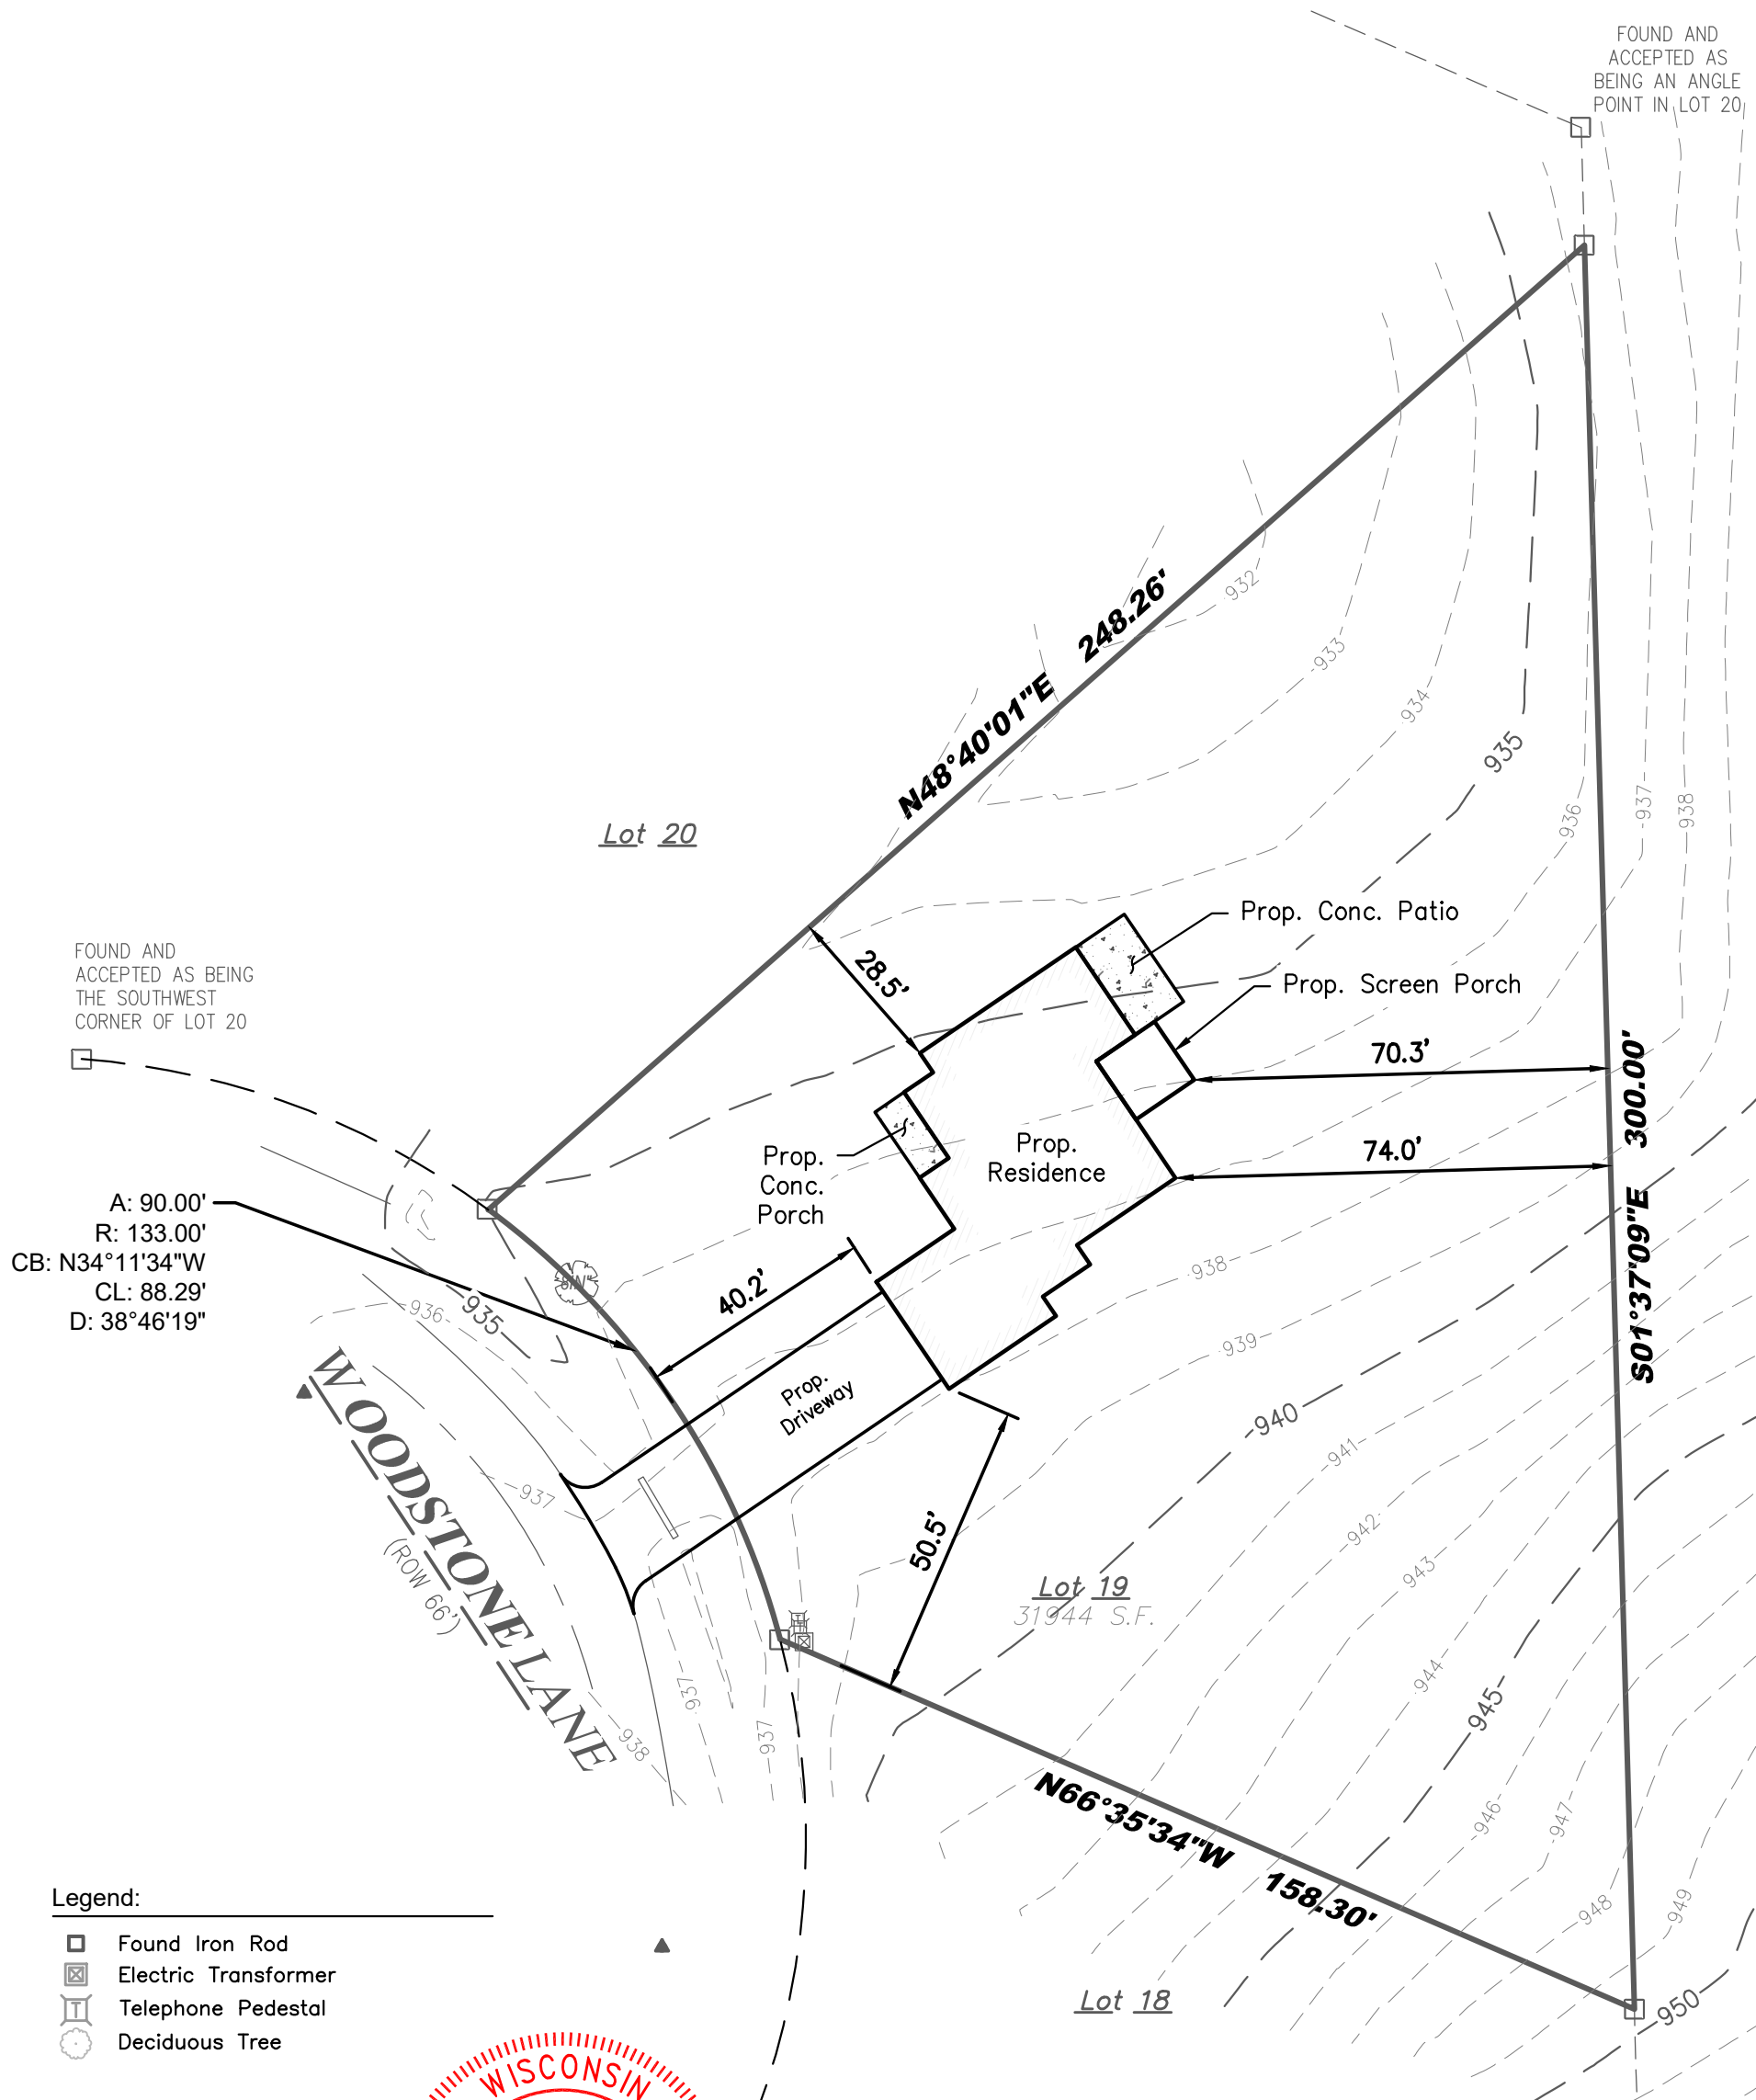


LOCATION: Woodstone Lane, Lake Geneva, Wisconsin
PREPARED FOR: John Matustik
PROPERTY DESCRIPTION: Per Document No. 1037999
Lot 19, Woodstone, according to the recorded plat thereof. Said land being in the Town of Linn, Walworth County, Wisconsin.
CURRENT OWNER: Colleen Mygatt and Kevin Kelly
TAX ID: IWO 00019

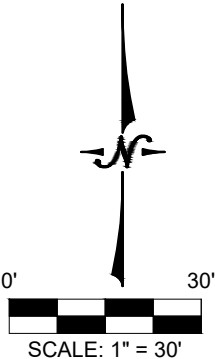

P:\shared\1 - Projects\2023\23.6001 - Matustik\23.6001.03 - Kevin Kelly - Woodstone Lane - Walworth - TX ID IWO 00019 CAD\Design\23.6001.03 E.dwg