


PLAT OF SURVEY

Survey No. 23.5128

**LOCATION:** W3823 Parker Drive Lake Geneva, WI 53147  
**PREPARED FOR:** Tim Tippit  
**PROPERTY DESCRIPTION:** Surveyed As  
The West half of Lot 57 and Lots 58, 59, and 60 all in Block Numbered Four (4)  
of Lake View Park, Lake Geneva, Walworth County, Wisconsin  
**CURRENT OWNER:** Braden A Nichols  
**TAX ID:** ILVP 00026D

November 30, 2023

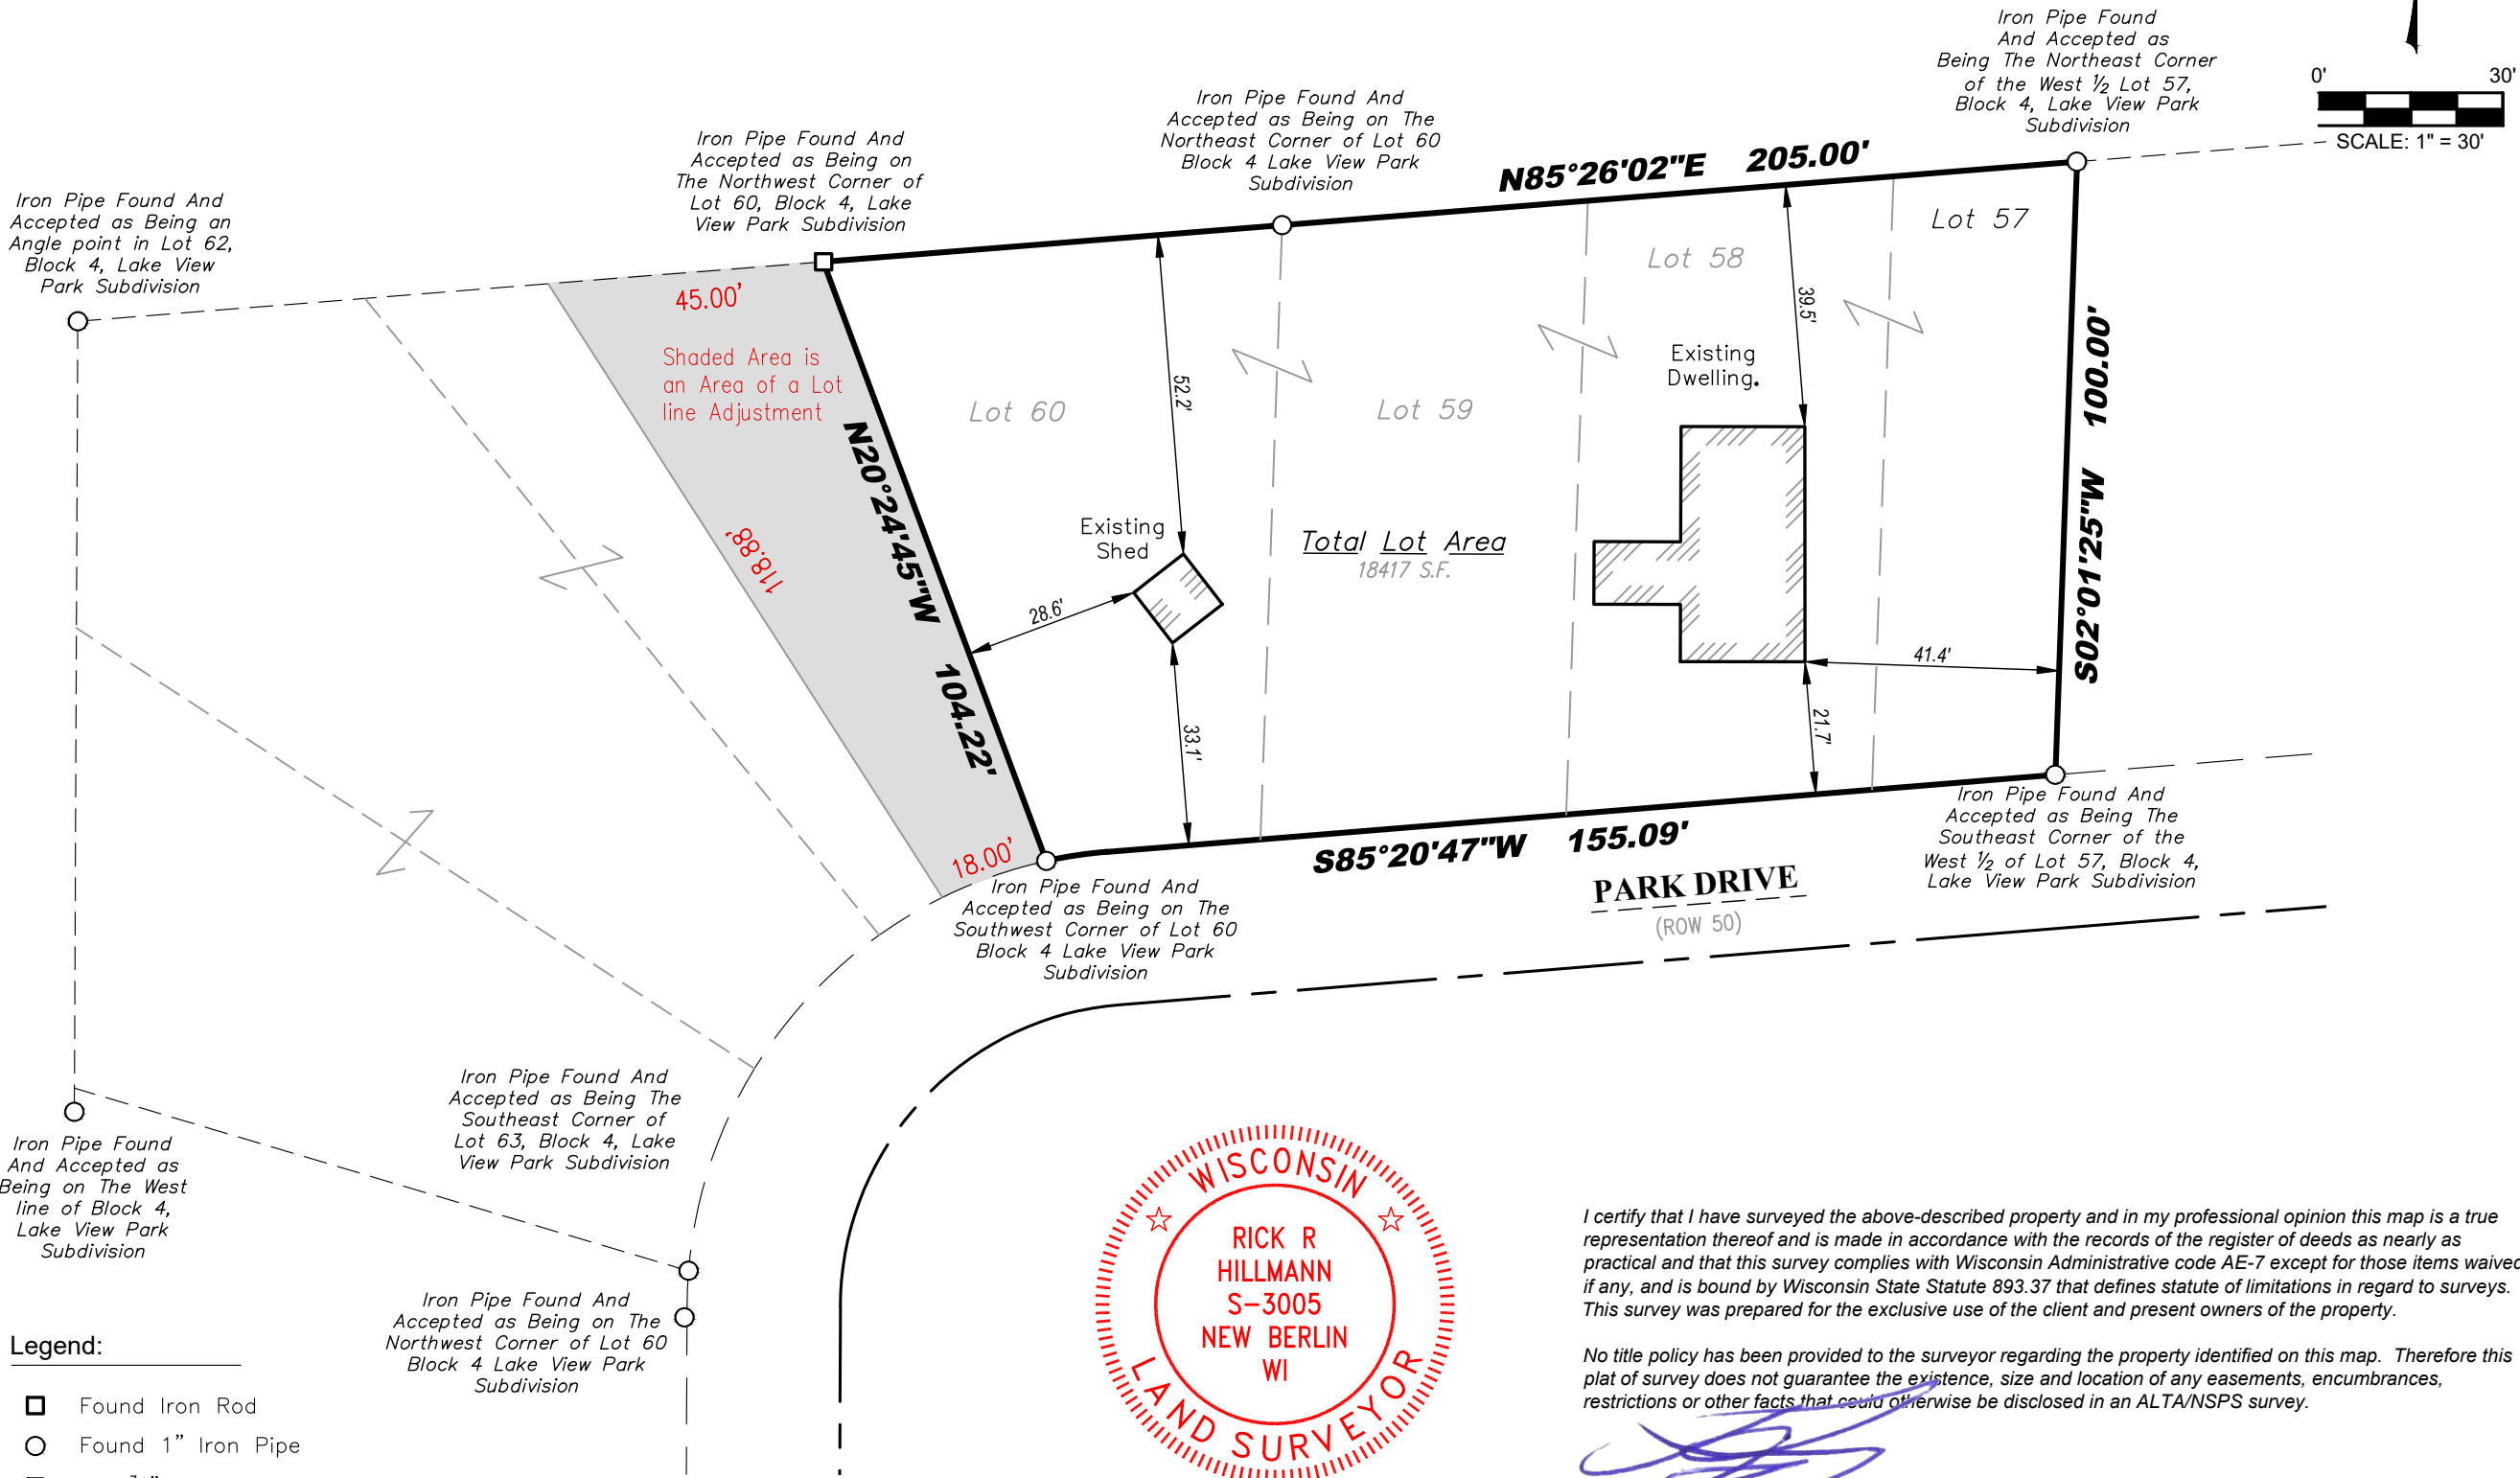

P:\Shared\1 - Projects\2023\23.5128 - Tim Tippit - W3823 Parker Drive - Lake Geneva CAD\Design\23.5128.Sdwg