



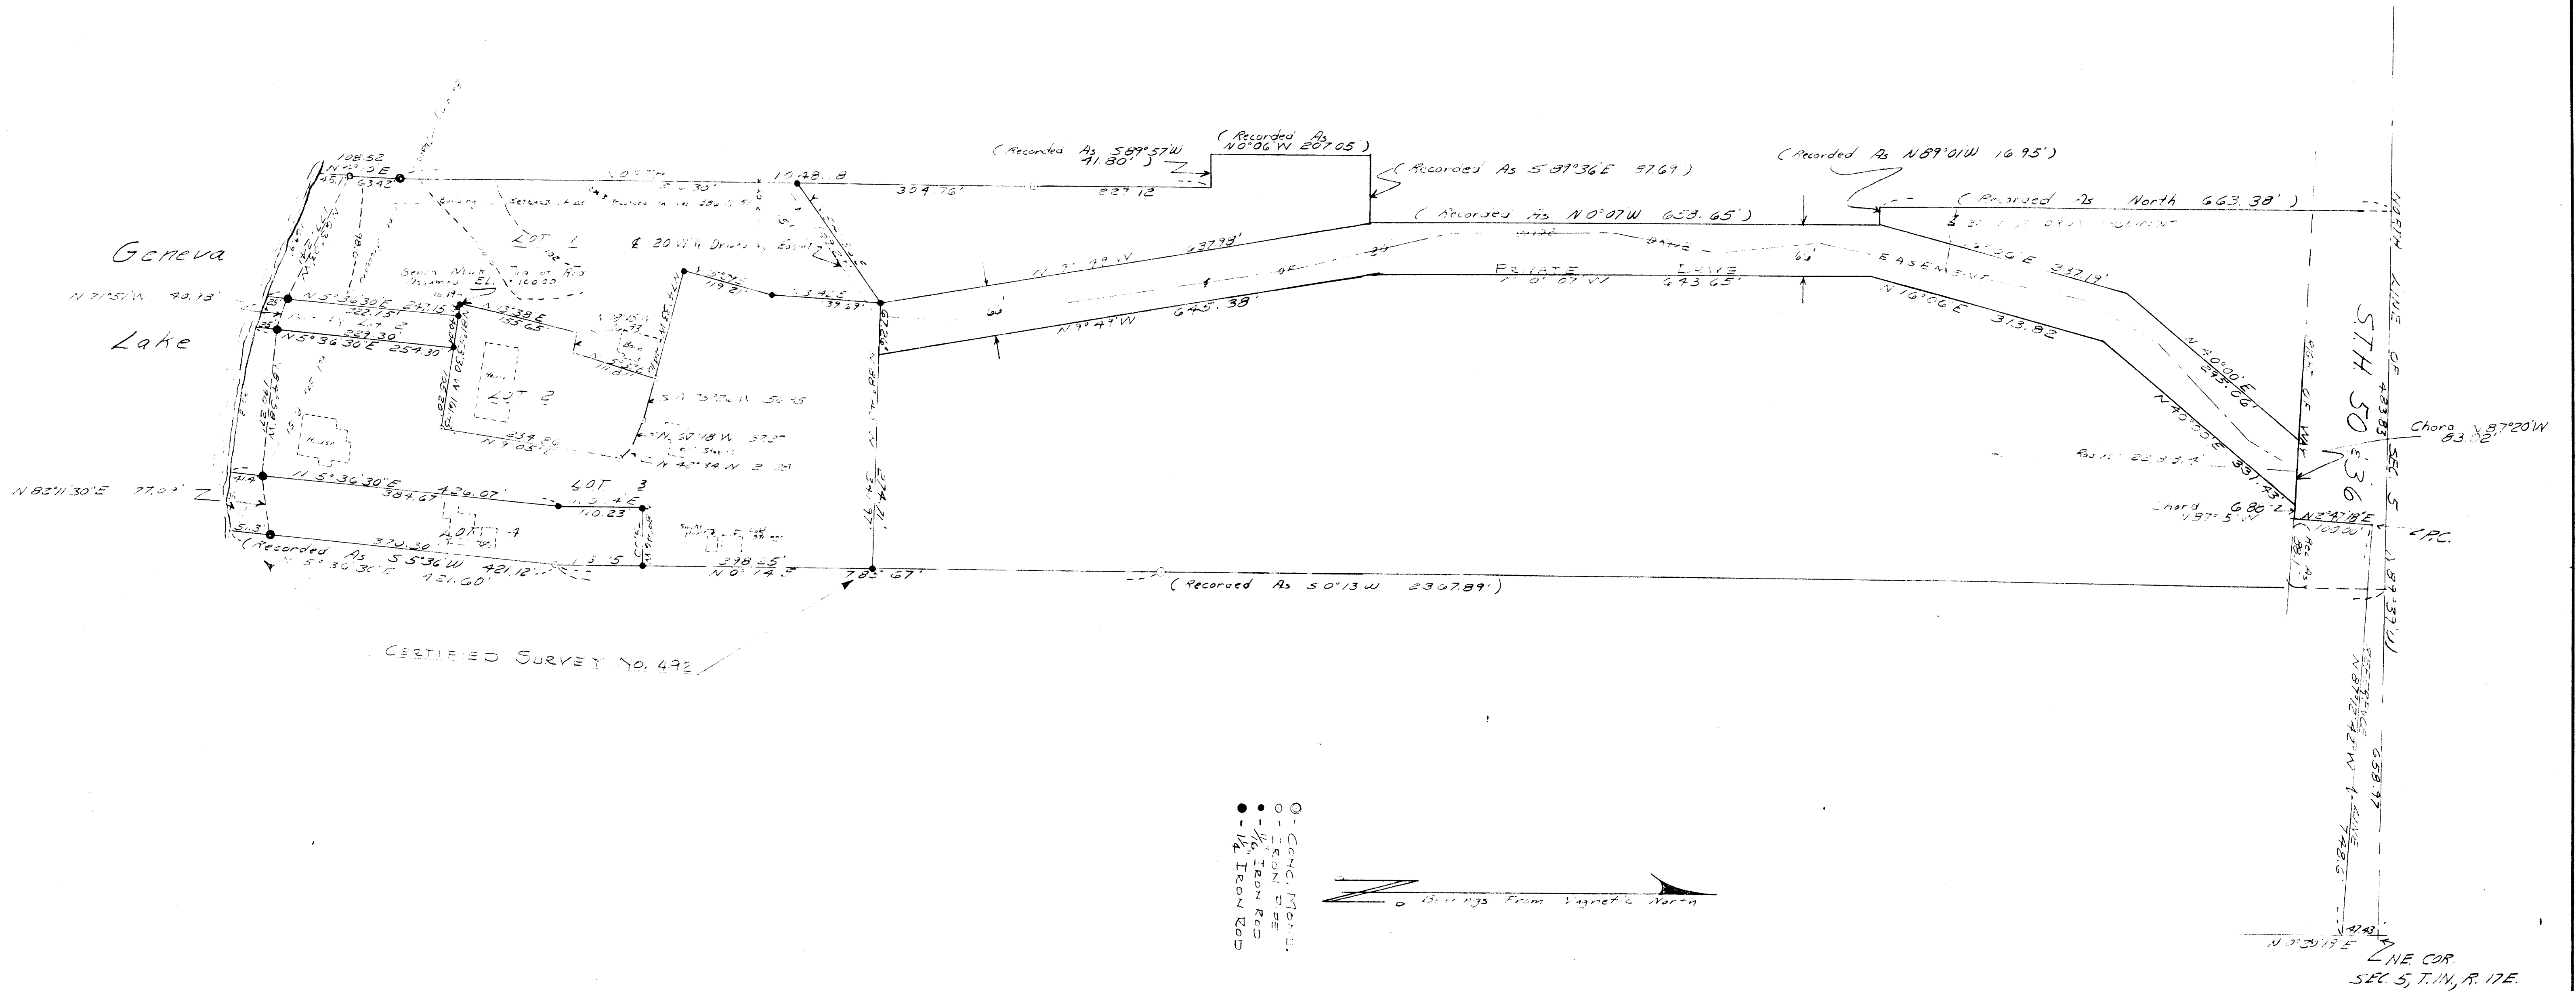

C.S. 492 1000 1000
L-5-20-100
200 1000 1000

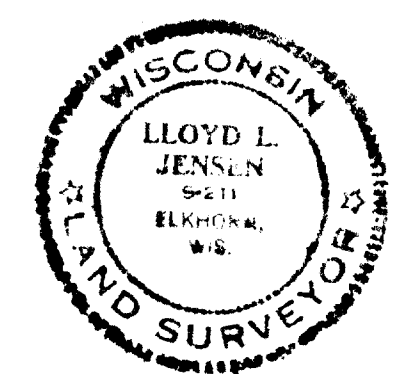

PART OF GRIFFITH PROPERTY INCLUDING CERTIFIED SURVEY NO. 492			
PART OF NE 1/4 SEC. 5, T. 17N., R. 17E. WALWORTH COUNTY, WISCONSIN			
DRAWN BY R.A.F.	CHECKED BY [Signature]	APPROVED BY [Signature]	SCALE: 1"=100'
JENSEN & JOHNSON CIVIL ENGINEERS ELKHORN, WIS.			REVISED SHEET NO. 117-509
DATE 28 May 1975			117-465