
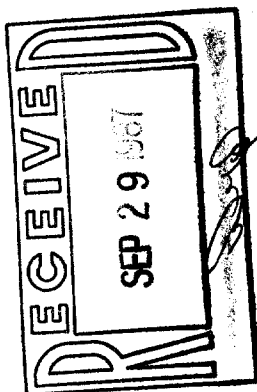


WALWORTH COUNTY
SURVEYING & MAPPING
LAKE GENEVA, WISCONSIN

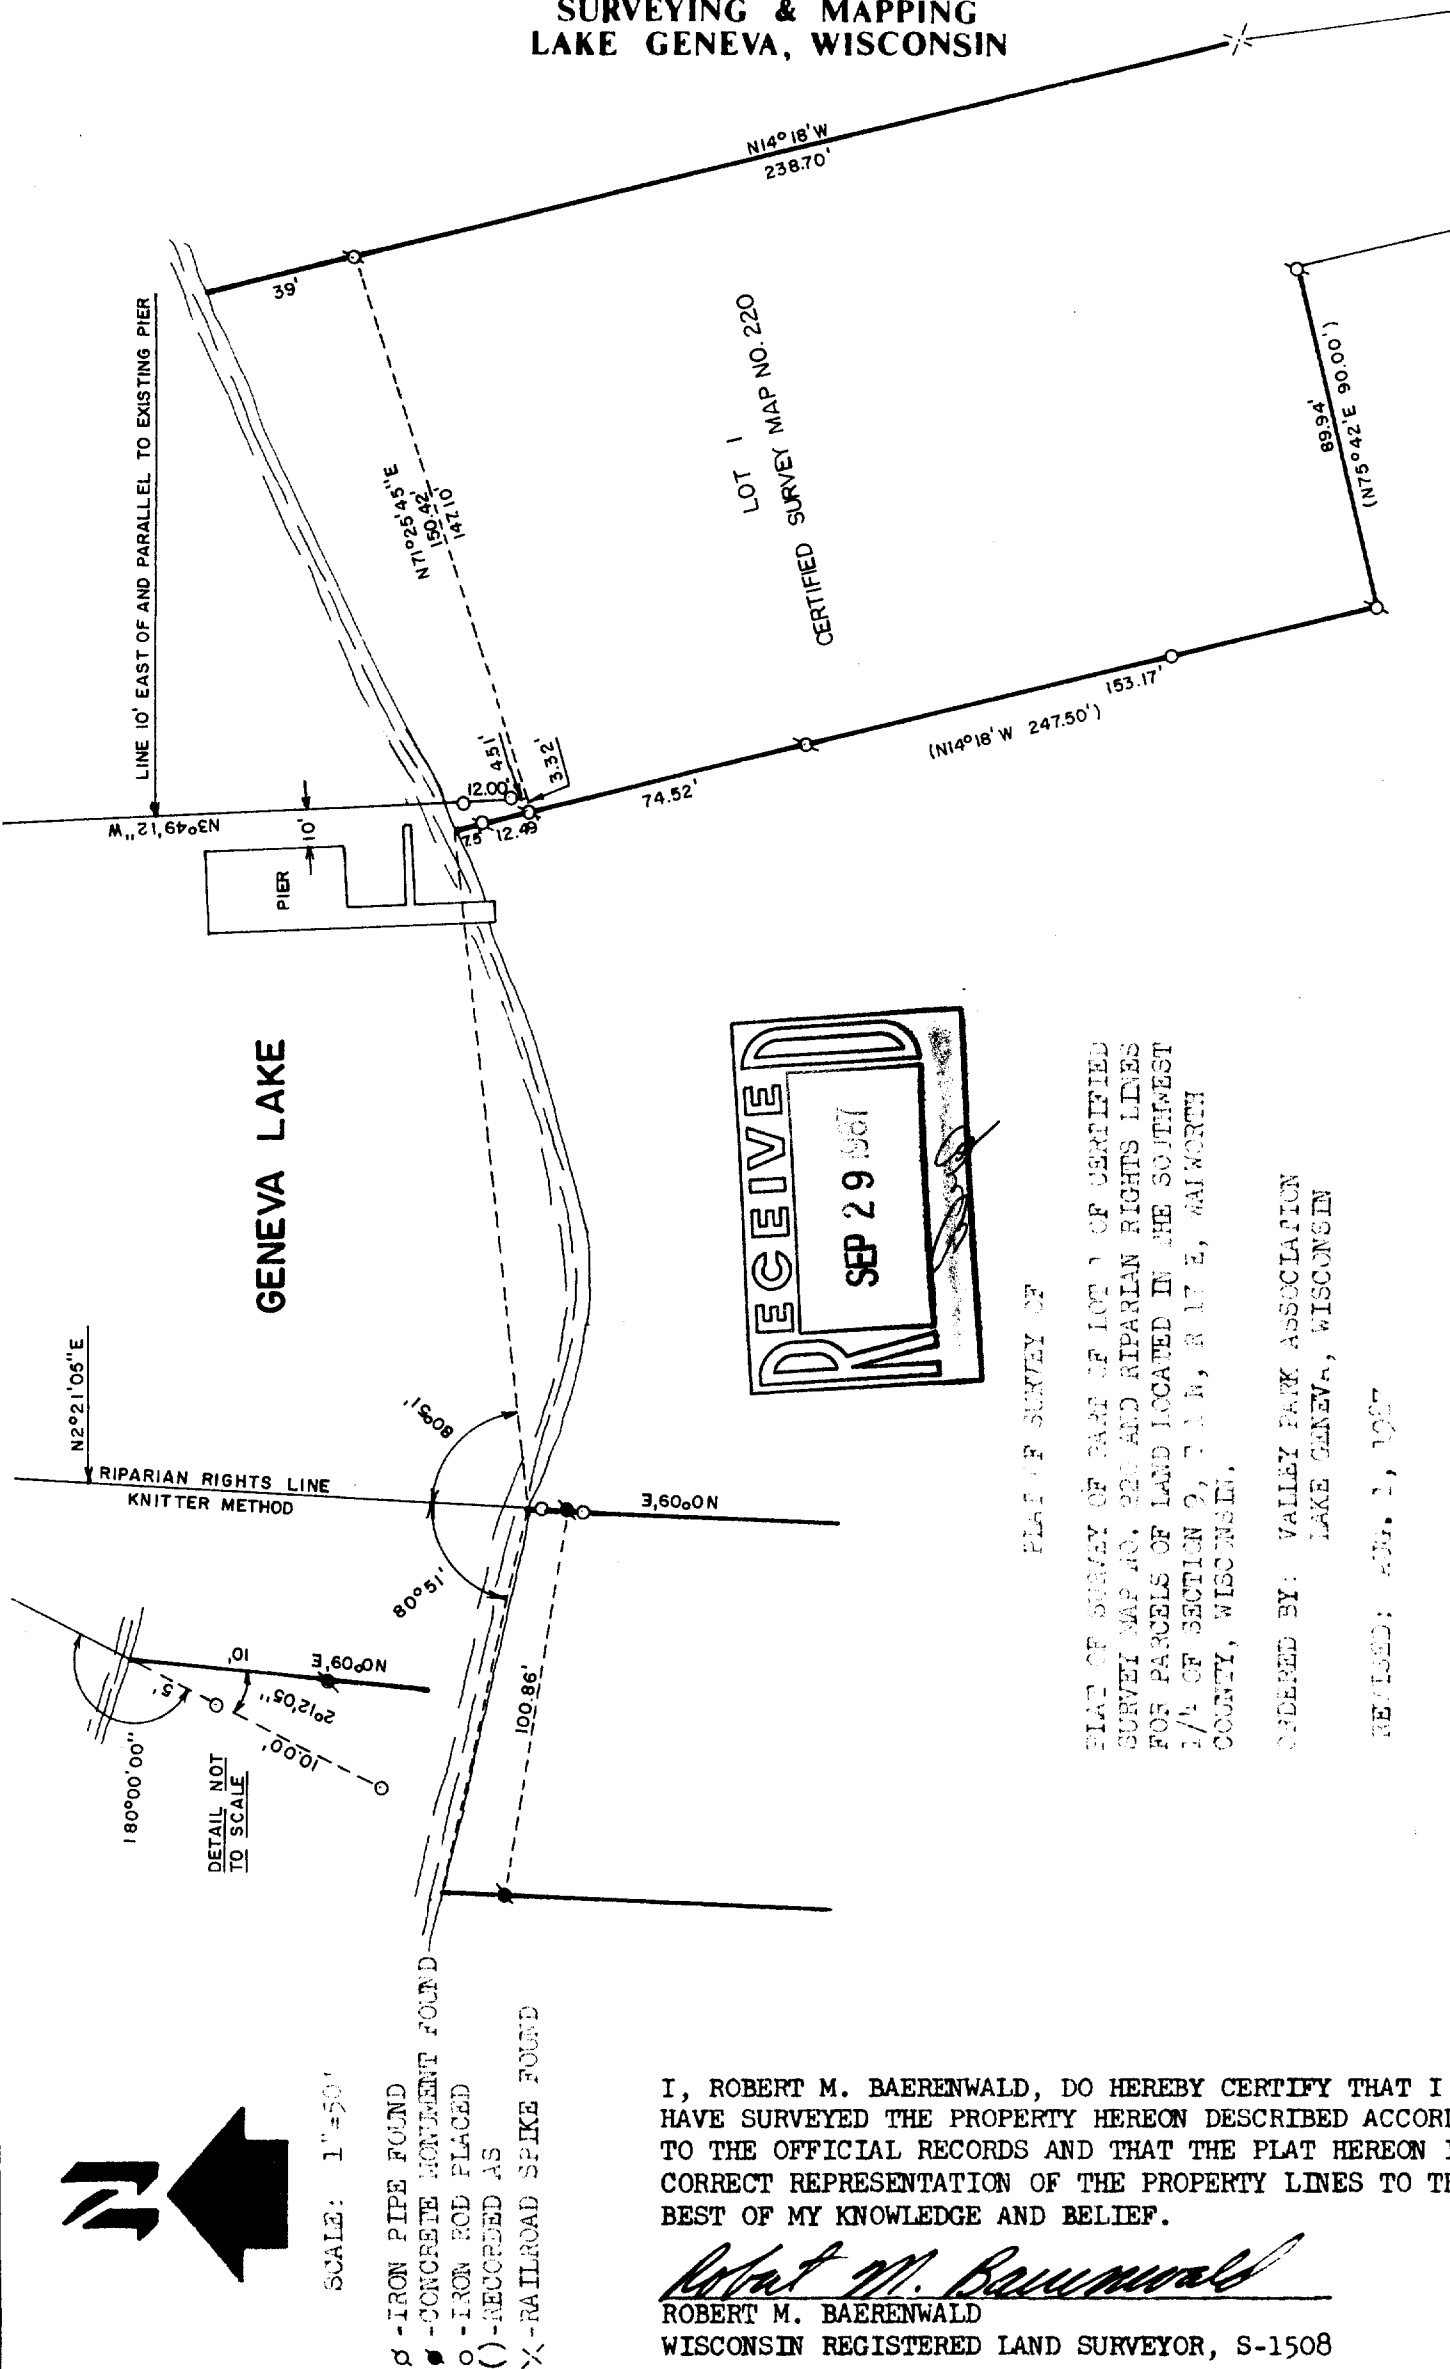

PLAT OF SURVEY OF

PLAT OF SURVEY OF PART OF LOT 1 OF CERTIFIED
SURVEY MAP NO. 220 AND RIPARIAN RIGHTS LINES
FOR PARCELS OF LAND LOCATED IN THE SOUTHWEST
1/4 OF SECTION 2, T 1 N, R 17 E, WALWORTH
COUNTY, WISCONSIN.

ORDERED BY: VALLEY PARK ASSOCIATION
LAKE GENEVA, WISCONSIN

REVISED: AUG. 1, 1987

I, ROBERT M. BAERENWALD, DO HEREBY CERTIFY THAT I
HAVE SURVEYED THE PROPERTY HEREON DESCRIBED ACCORDING
TO THE OFFICIAL RECORDS AND THAT THE PLAT HEREON IS A
CORRECT REPRESENTATION OF THE PROPERTY LINES TO THE
BEST OF MY KNOWLEDGE AND BELIEF.

Robert M. Baerenwald
ROBERT M. BAERENWALD
WISCONSIN REGISTERED LAND SURVEYOR, S-1508

DATE *July 16, 1987* JOB NO. 1000

NOTE: THIS IS NOT A CERTIFIED COPY UNLESS SEALED.