




SCALE ~ 1" = 60'
 ○ = IRON PIPE
 ● = CONC. MON.
 I = IRON RAIL

WEST LINE OF LOT 2
 WEST 16' OF LOT 2

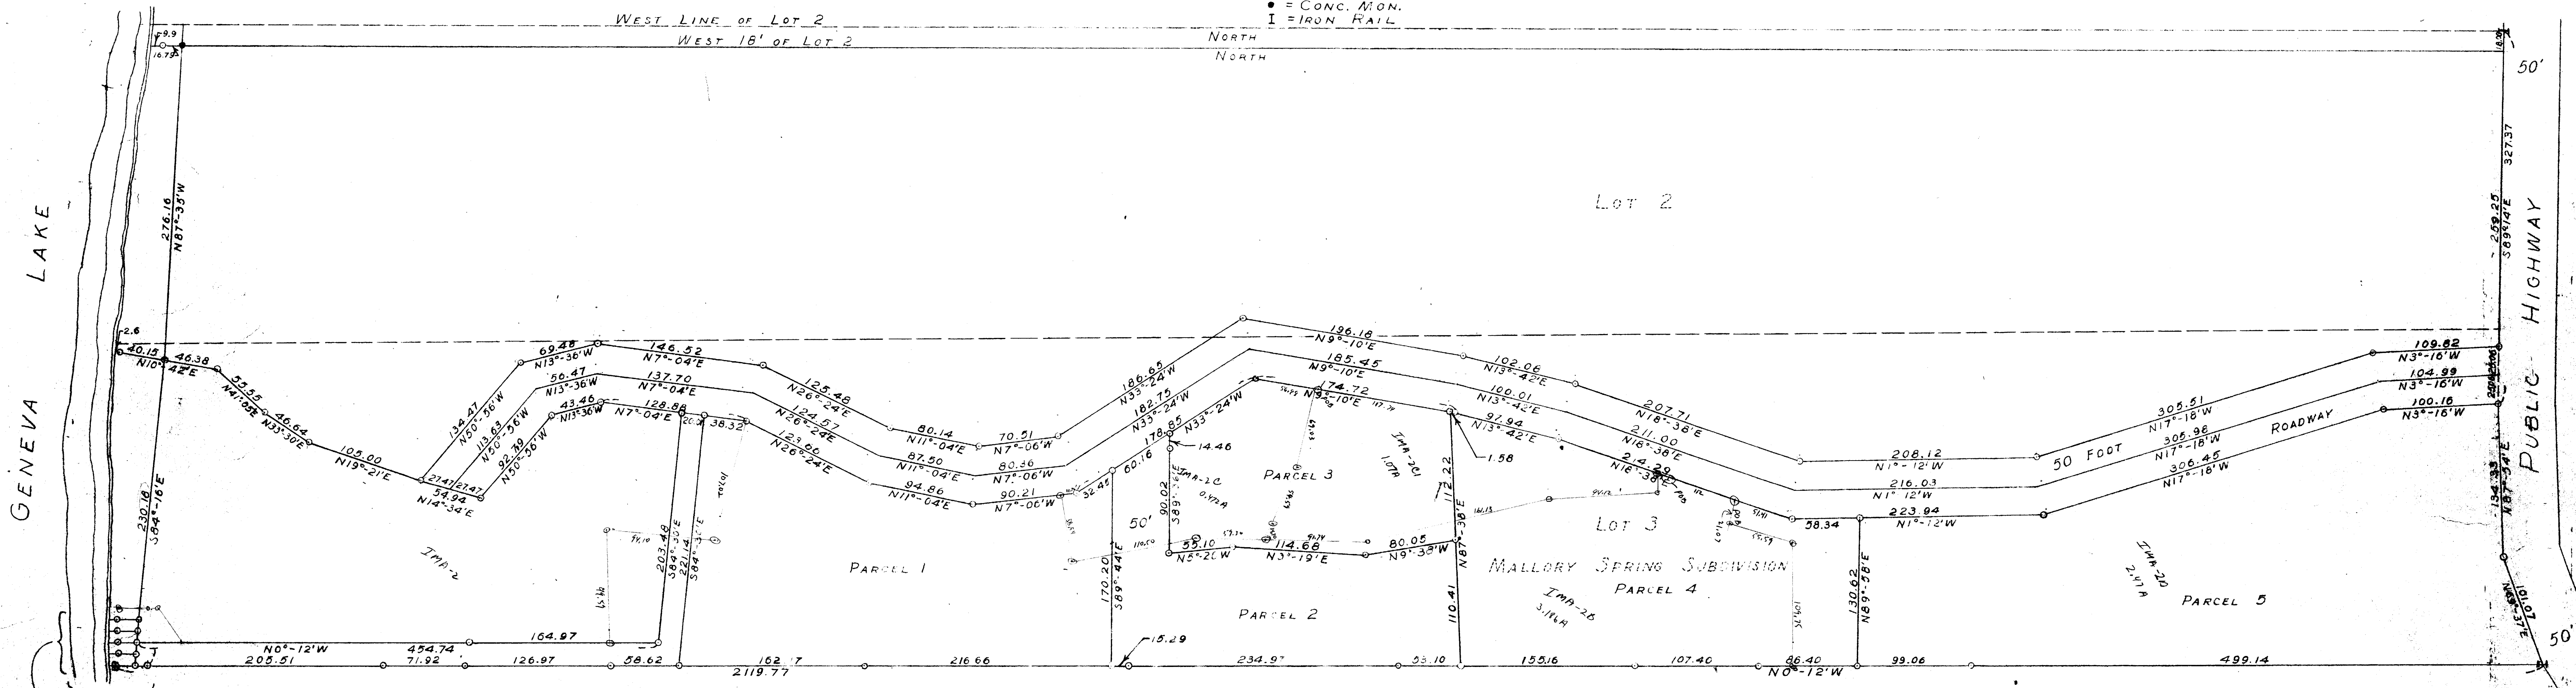

GENEVA LAKE

PUBLIC HIGHWAY

Lot 2

Lot 3


MALLORY SPRING SUBDIVISION

PARCEL 1

PARCEL 2

PARCEL 4

PARCEL 5

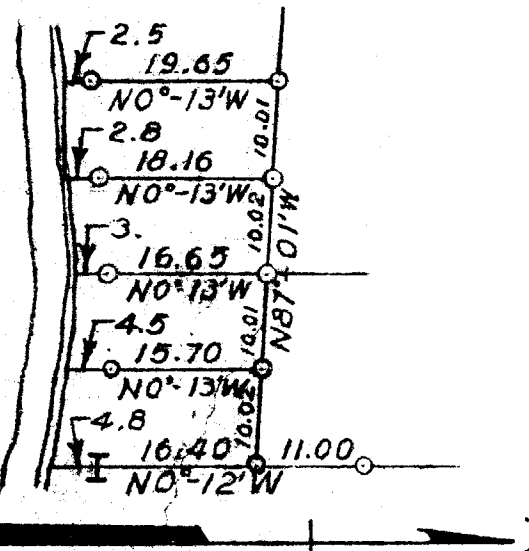

SCALE ~ 1" = 20'

PLAT OF REVISED SURVEY OF LOT 2 AND LOT 3 OF MALLORY SPRING SUBDIVISION,
 WHICH IS LOCATED IN GOVERNMENT LOT 3 OF SECTION 3, TINRITE, WALWORTH COUNTY,
 WISCONSIN
 APRIL, 1955

GEORGE T. DUNHAM, SURVEYOR
 DELAVAN, WISCONSIN

IMA-2
 " 2A
 " 2B
 " 2C
 20, 201