


TOPOGRAPHIC MAP

- of -

THE POOL COURTYARD AND ENTRY COURT PORTION OF THE
PATRICK G. RYAN PROPERTY LOCATED IN THE WEST 1/2 OF
SECTION 3, TOWN 1 NORTH, RANGE 17 EAST, TOWN OF LINN,
WALWORTH COUNTY, WISCONSIN.

SURVEYED FOR: MORGAN WHELOCK INC.
286 CONGRESS STREET
BOSTON, MASSACHUSETTS 02210

GUEST HOUSE

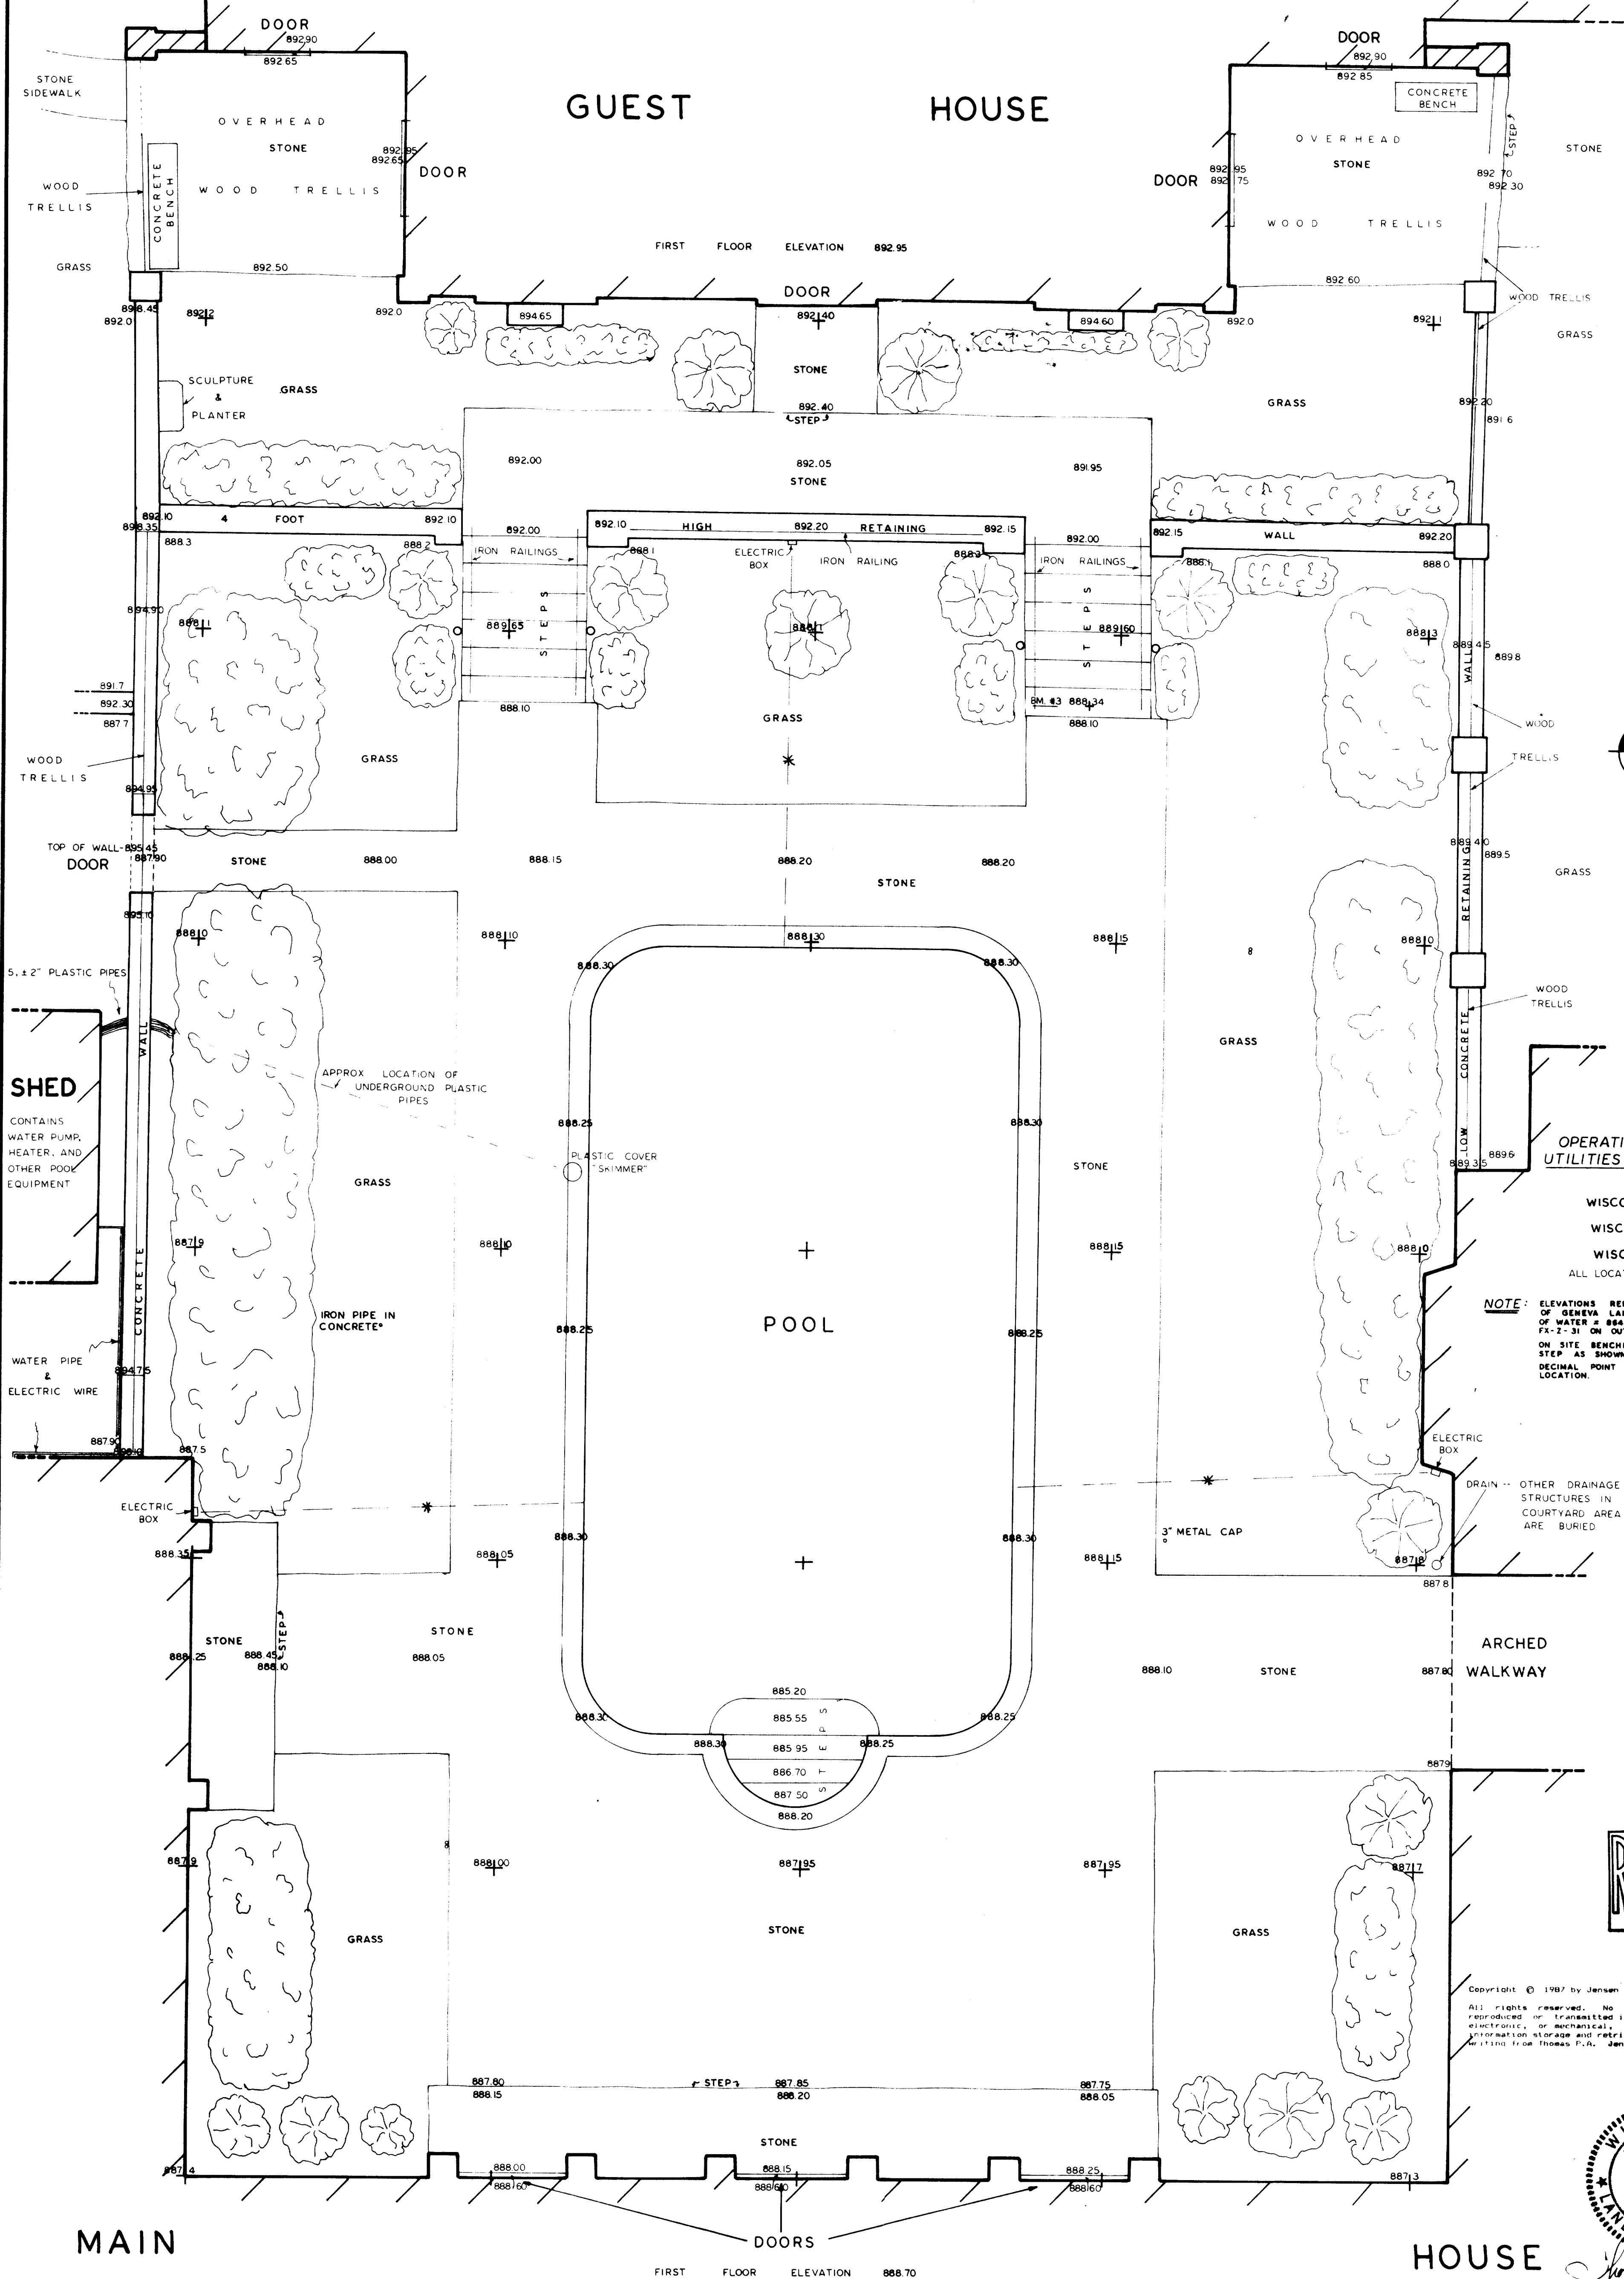


OPERATING AUTHORITIES OF
UTILITIES ON PROPERTY ARE:


WISCONSIN POWER & LIGHT CO.
WISCONSIN SOUTHERN GAS CO.
WISCONSIN BELL
ALL LOCATED IN LAKE GENEVA, WI 53147

NOTE: ELEVATIONS REFERENCED TO THE WATER LEVEL
OF GENEVA LAKE ON OCTOBER 9, 1987. ELEVATION
OF WATER = 884.20 AS REFERENCED TO BENCHMARK
F2-2-31 ON OUTLET DAM, CITY OF LAKE GENEVA.
ON SITE BENCHMARK IS A CHISELED CROSSCUT ON
STEP AS SHOWN, LABELLED BM #3.
DECIMAL POINT IN ELEVATION INDICATES ITS
LOCATION.

SECOND
FLOOR
IS
CONNECTED

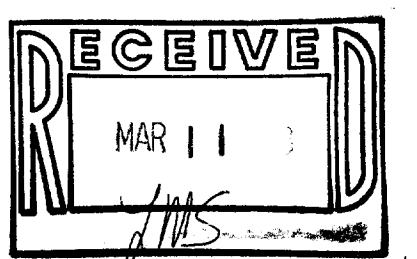

Copyright © 1987 by Jensen Surveying & Mapping S.C.
All rights reserved. No part of this survey plat may be
reproduced or transmitted in any form by any means, graphic,
electronic, or mechanical, including photocopying, tracing, or
information storage and retrieval systems, without permission in
writing from Thomas P.A. Jensen, Jensen Surveying & Mapping S.C.

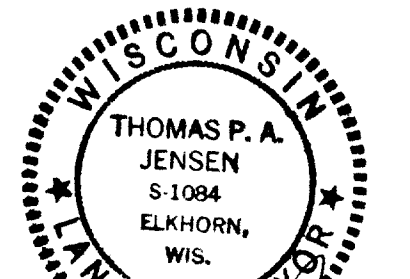

HOUSE

MAIN

FIRST FLOOR ELEVATION 886.70

Sheet no. 1 of 3 sheets.

Job reference number
1987-088

Legend

- + GRID INTERSECTION
- 8 - WATER VALVE & PIPE
- O - LIGHT
- BUSH OR SHRUB
- APPROX. LOCATION OF UNDERGROUND WIRES FOR POOL LIGHTS

JENSEN SURVEYING & MAPPING S.C.

45 South Wisconsin Street P.O. Box 322
Elkhorn, Wisconsin 53121
(414) 723-3434



Scale: 1" = 4'



Mapping date: 10-23-87

Revisions: NOV. 5, 1987

1987-088

117-865

"THE FOLLY"



OF
LINE
MALLORY'S SPRING
SUBDIVISION
2029.31
N 0° 24' 35\"/>

± 2053.7'
2083.19' -- BETWEEN STONE MONUMENTS)

STONE MONUMENT AS SHOWN ON
JOHN DEGEN SURVEY 1956.