


WALWORTH COUNTY
SURVEYING & MAPPING
LAKE GENEVA, WISCONSIN

GENEVA LAKE

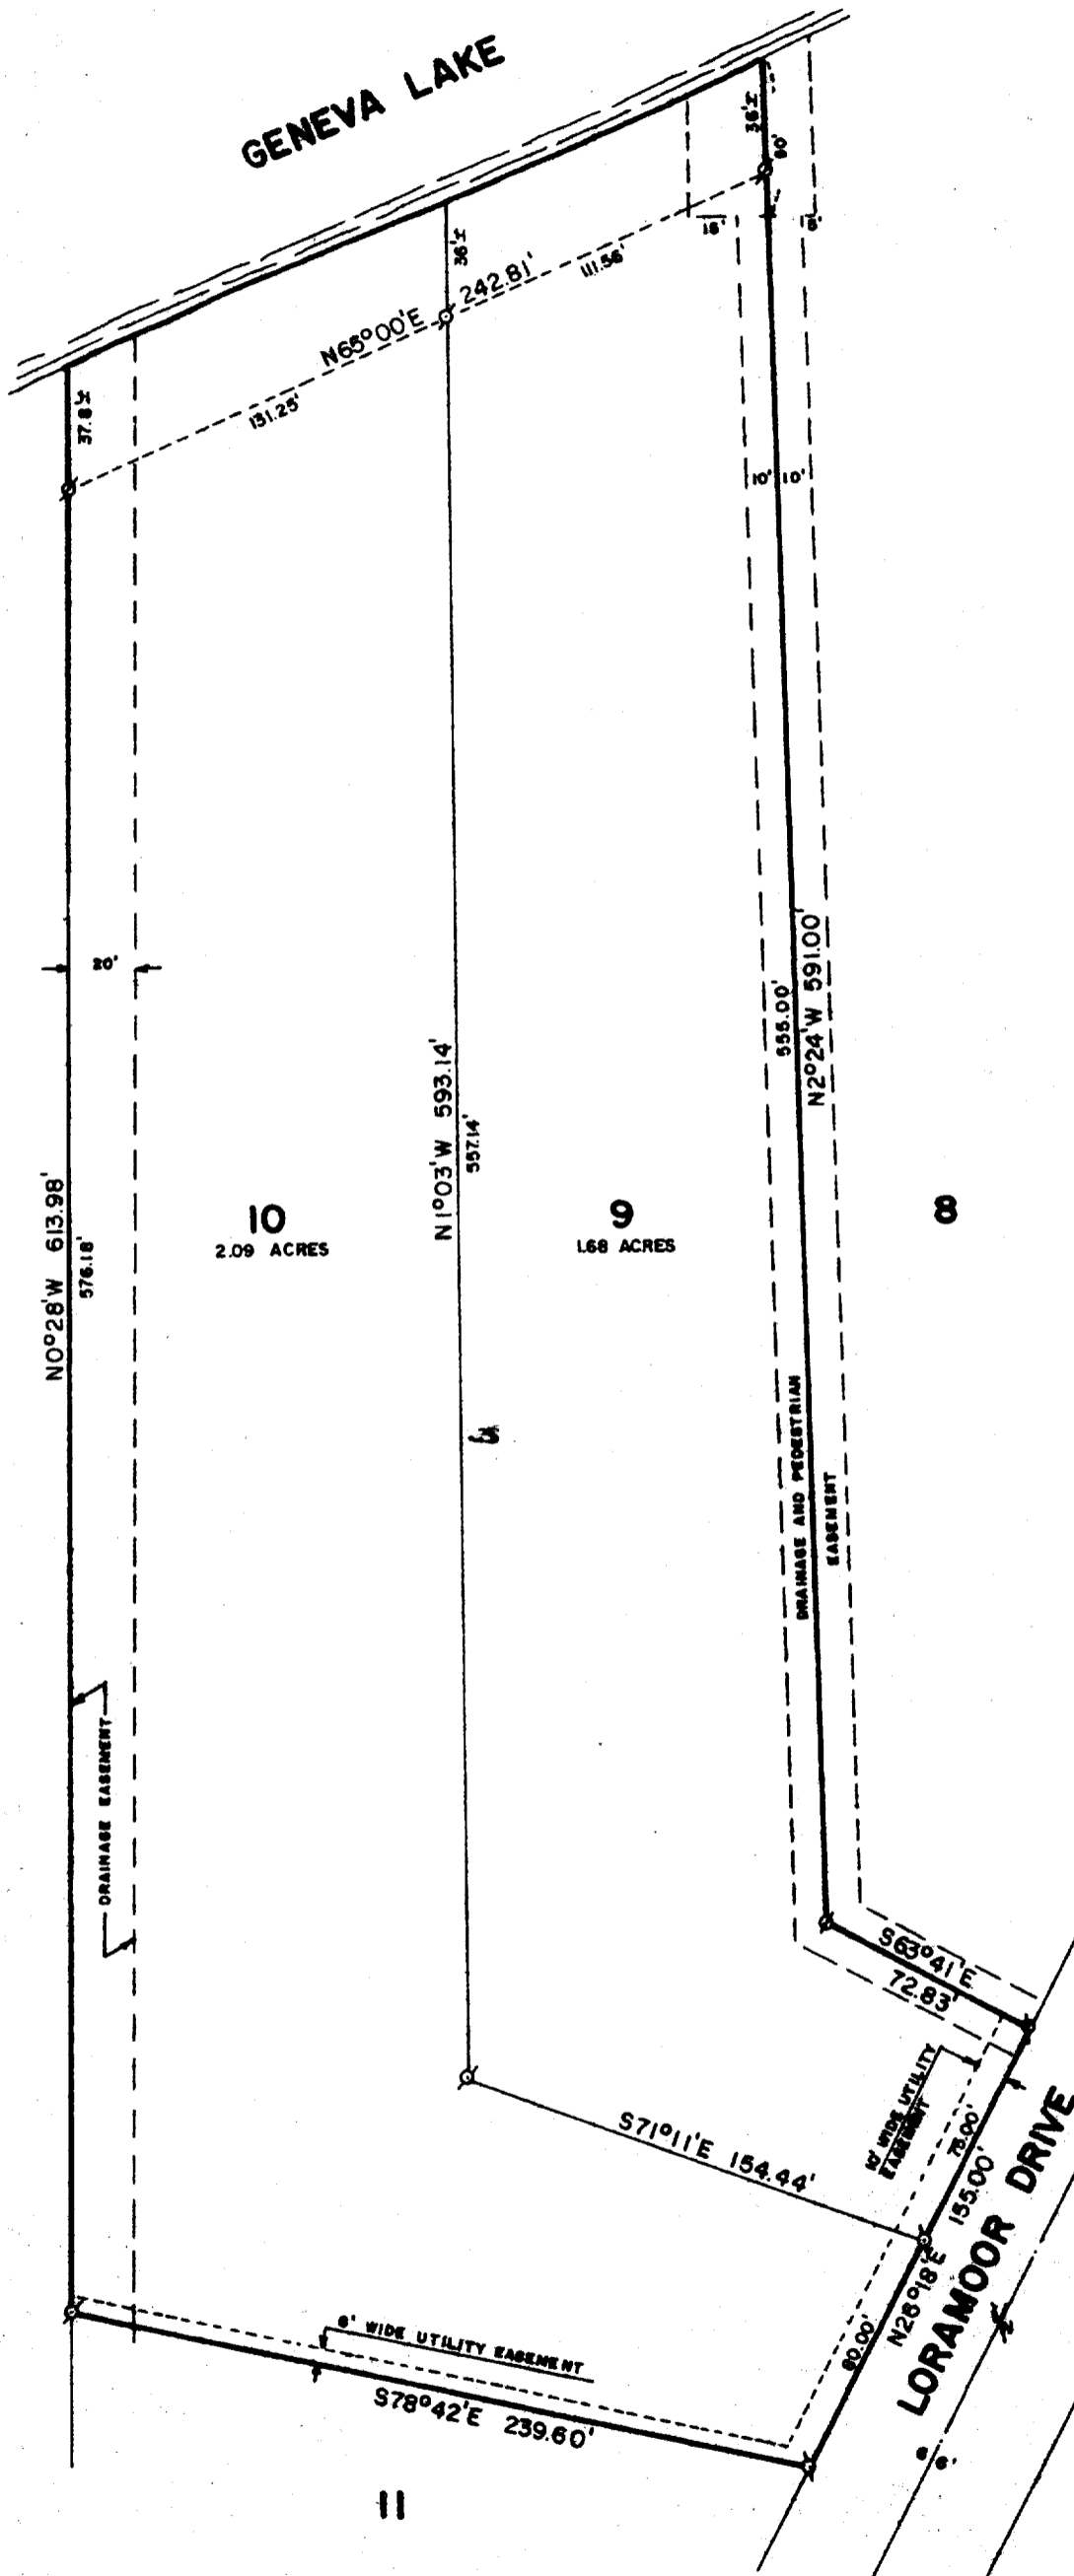

PLAT OF SURVEY OF

LOTS 9 AND 10 OF LORAMOOR, A SUBDIVISION
LOCATED IN SECTION 11, T 1 N, R 17 E,
WALWORTH COUNTY, WISCONSIN.

ORDERED BY: MERRILL LYNCH REALTY
709 SOUTH LAKE SHORE DRIVE
LAKE GENEVA, WISCONSIN
53147



SCALE: 1"=60'

⊙ - IRON PIPE FOUND
⊘ - IRON ROD FOUND

I, ROBERT M. BAERENWALD, DO HEREBY CERTIFY THAT I
HAVE SURVEYED THE PROPERTY HEREON DESCRIBED ACCORDING
TO THE OFFICIAL RECORDS AND THAT THE PLAT HEREON IS A
CORRECT REPRESENTATION OF THE PROPERTY LINES TO THE
BEST OF MY KNOWLEDGE AND BELIEF.

Robert M. Baerenwald
ROBERT M. BAERENWALD
WISCONSIN REGISTERED LAND SURVEYOR, S-1508

DATE Jan. 30, 1988
JOB NO. 1379