


KOLB LAND CONSULTING, INC.
 LAND SURVEYING • SUBDIVIDING • LAND PLANNING

LAKE GENEVA, WISCONSIN 53147

UNPLATTED LANDS
 NORTHWEST CORNER OF THE SOUTHEAST 1/4 OF THE SOUTHEAST 1/4 OF SECTION 8, T1N, R17E

123	HIGHLAND RD.	98	97	LAKE GENEVA	72
-----	--------------	----	----	-------------	----

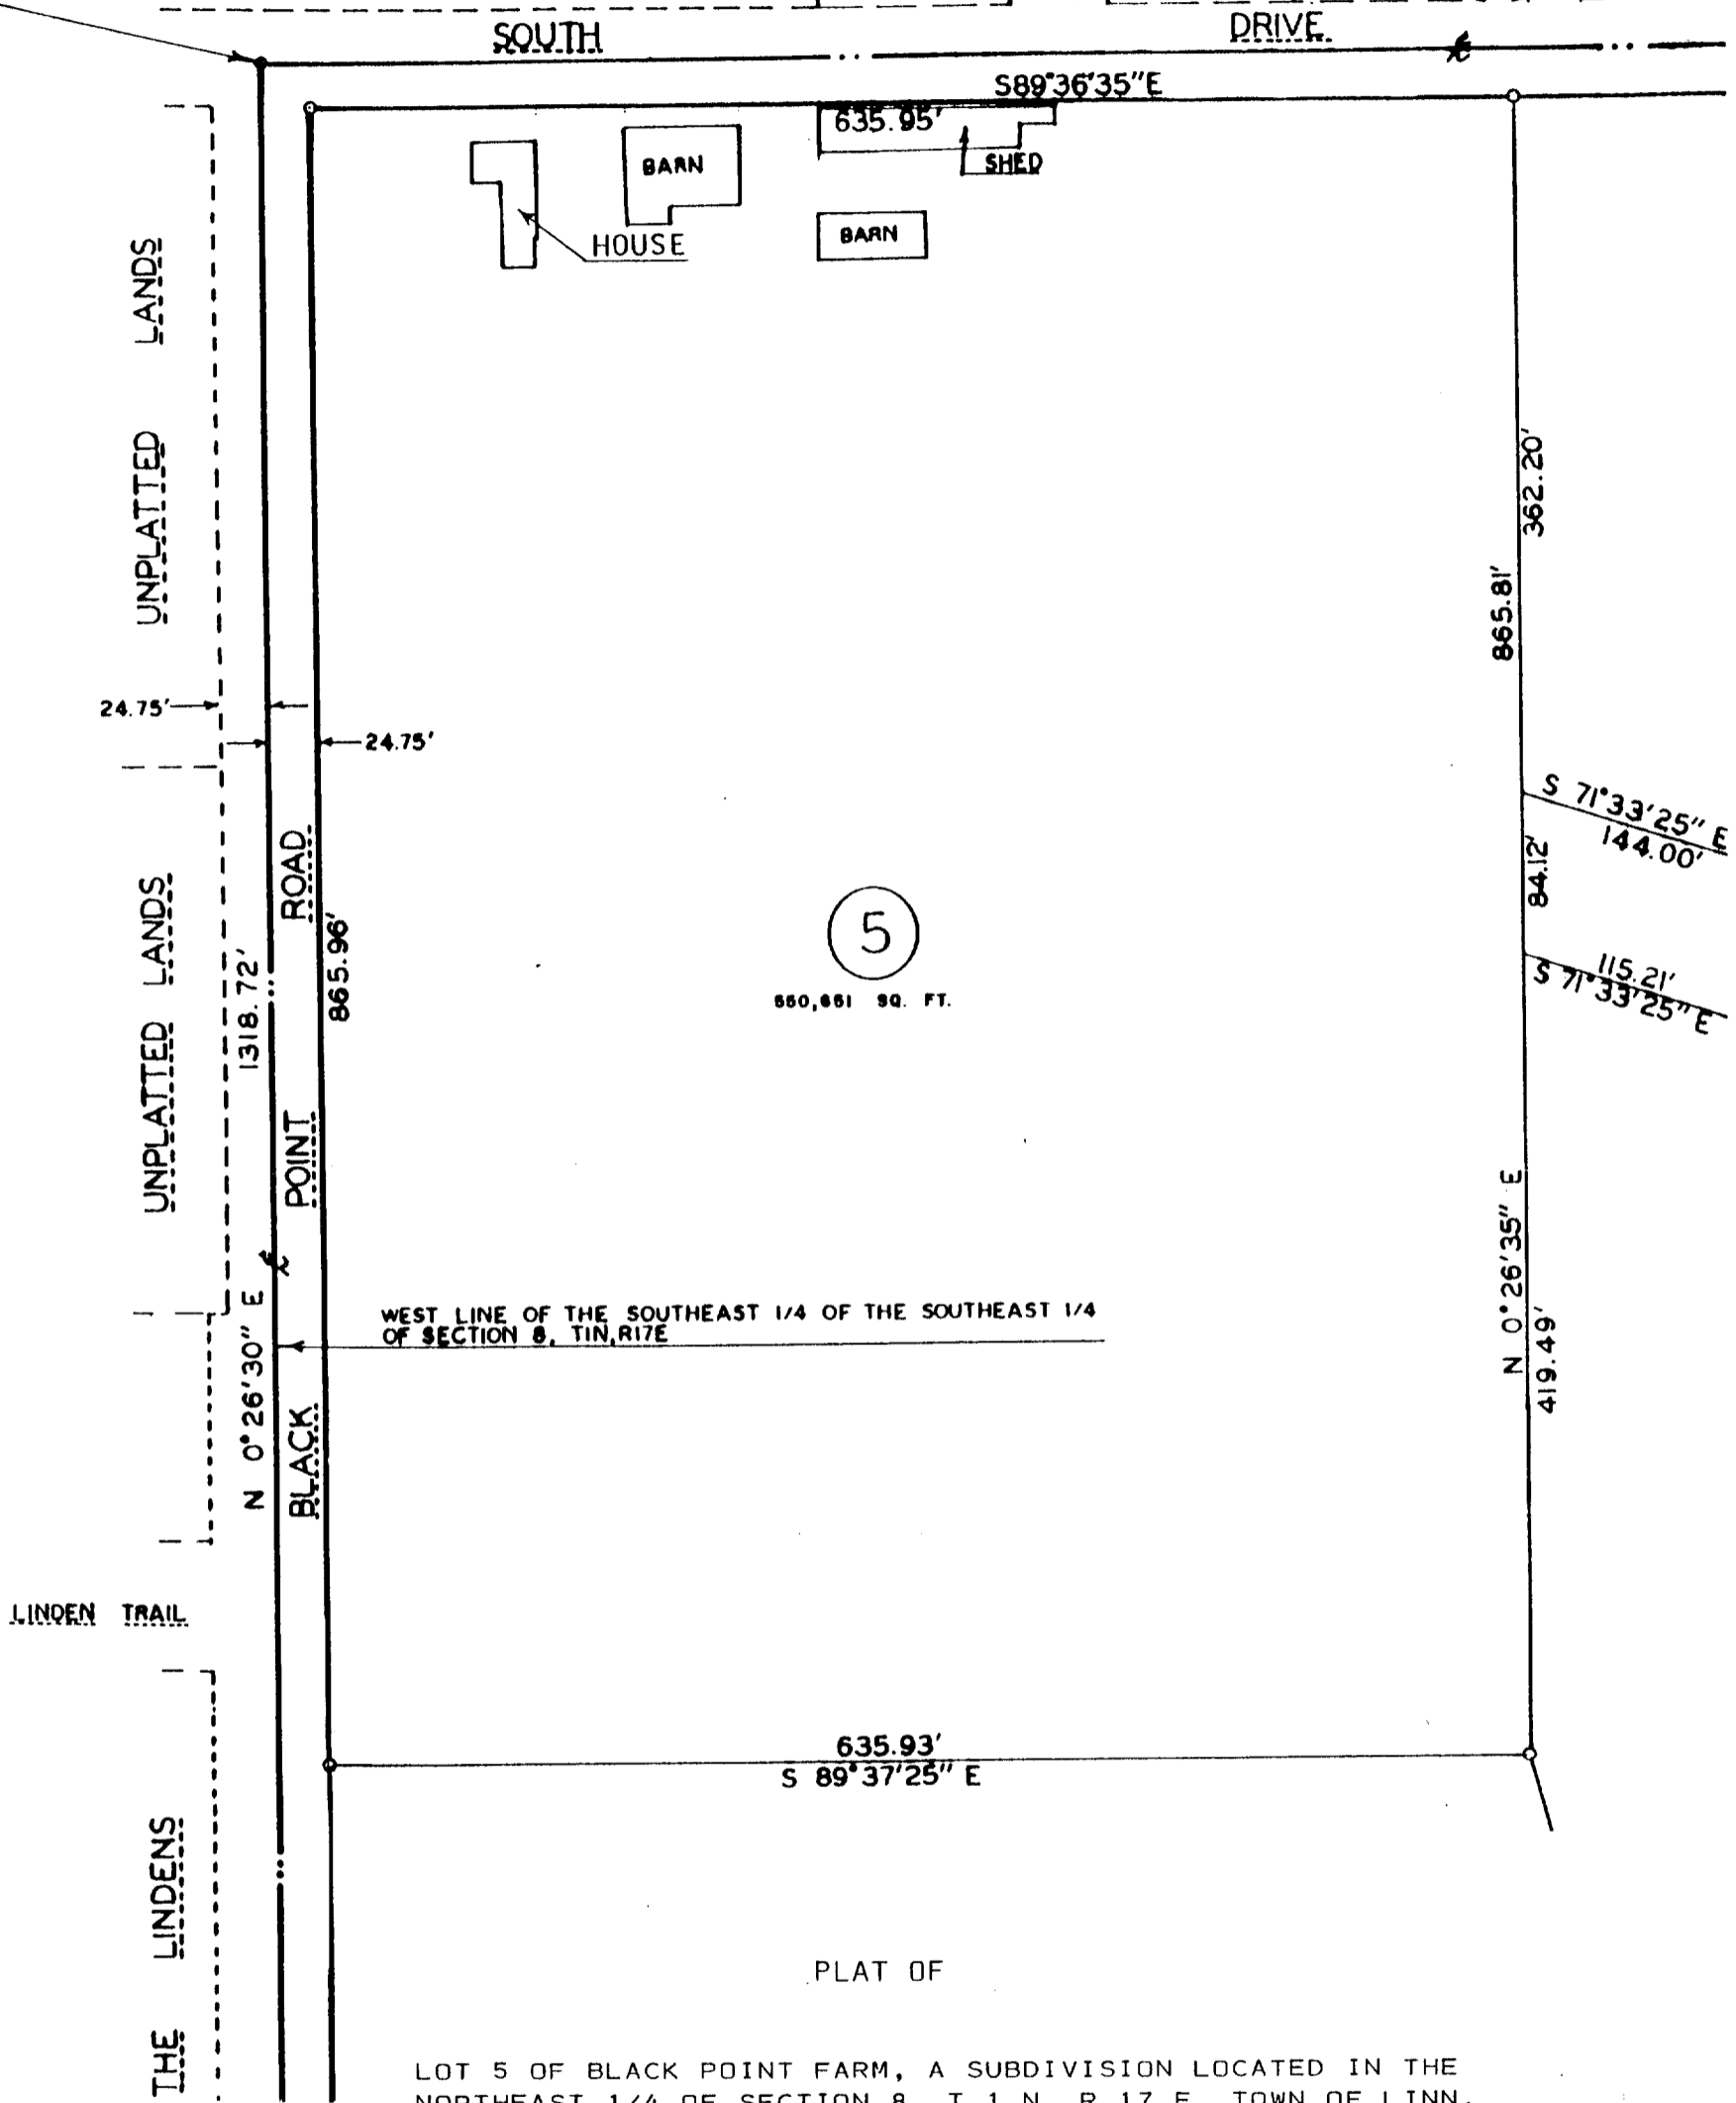

PLAT OF
 LOT 5 OF BLACK POINT FARM, A SUBDIVISION LOCATED IN THE
 NORTHEAST 1/4 OF SECTION 8, T 1 N, R 17 E, TOWN OF LINN,
 WALWORTH COUNTY, WISCONSIN.

SCALE : 1" = 100'

RECEIVED
 MAR 12 1992

I, HAROLD H. KOLB, DO HEREBY CERTIFY THAT I
 HAVE SURVEYED THE PROPERTY HEREON DESCRIBED
 ACCORDING TO THE OFFICIAL RECORDS, AND THAT
 THE PLAT HEREON IS A CORRECT REPRESENTATION
 OF THE LOT LINES TO THE BEST OF MY KNOWLEDGE
 AND BELIEF. THIS SURVEY IS NOT VALID UNLESS
 THE SURVEYOR'S SIGNATURE IS IN RED.

HAROLD H. KOLB
 WISCONSIN REGISTERED LAND SURVEYOR, S-187
 DATE JANUARY 9, 1992