

N

SCALE 1" = 60'

- CONG. MARK
- IRON PIPE
- ⊥ IRON RAIL

WEST LINE OF LOT 2
WEST 18' OF LOT 2



NORTH

PUBLIC HIGHWAY
50 FT WIDE

LOT 2

PARCEL "A"
14.54 ACRES

IMA
-2A

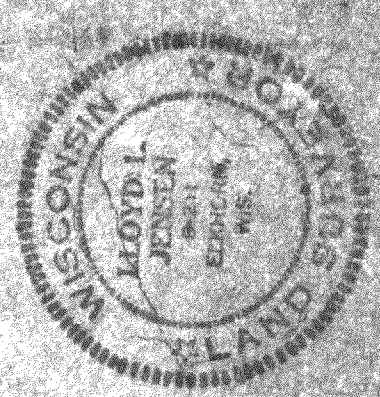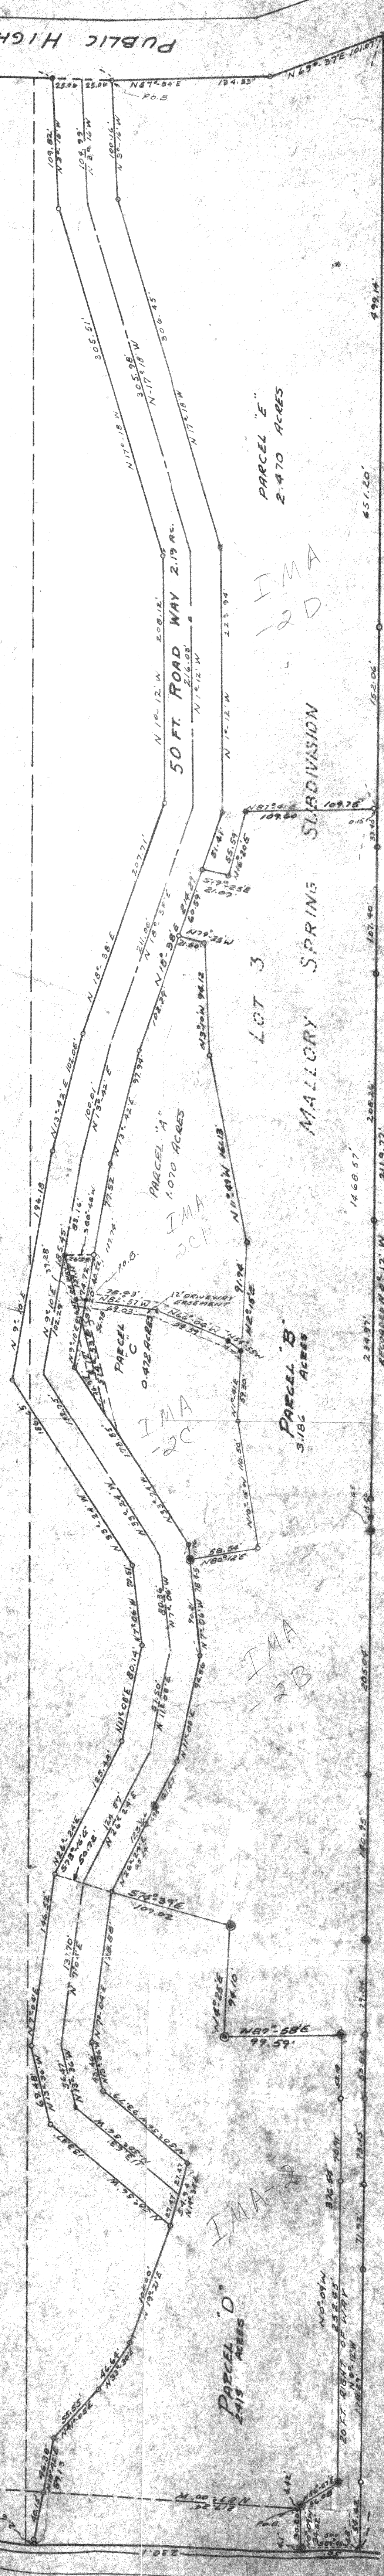

PLAT OF SUEVEY OF
LOT 2 AND LOT 3 OF MALLOY SPRING
SUBDIVISION, WHICH IS LOCATED IN GOVERNMENT LOT 3
OF SECTION 5, TOWNSHIP 15 N., RANGE 10 W., WASHINGTON COUNTY WIS.

DATA SEPT 22, 1967
REVISED MAY 4, 1968
Lloyd L. Jensen
County Surveyor
REVISED JULY 6, 1968
REVISED MARCH 1969
REVISED SEPT 1969

IMA-2
-2B
-2D

117-1387