



PLAT OF SURVEY

LEGAL DESCRIPTION AS RECORDED IN VOLUME 484, PAGE 31 OF DEEDS AS DOCUMENT NUMBER 192970, WALWORTH COUNTY REGISTER OF DEEDS OFFICE, WALWORTH COUNTY COURTHOUSE, ELKHORN, WISCONSIN.

Owners: Robert & Kay Hendrickson
 656 Highview Avenue
 Glen Ellyn, Illinois 60555

Ordered by: Lee Schwanebeck
 Construction Concepts, Ltd.
 29W535 Orchard Lane
 Bartlett, Illinois 60103

Certified Survey Map Number 675

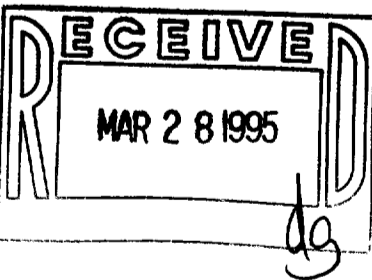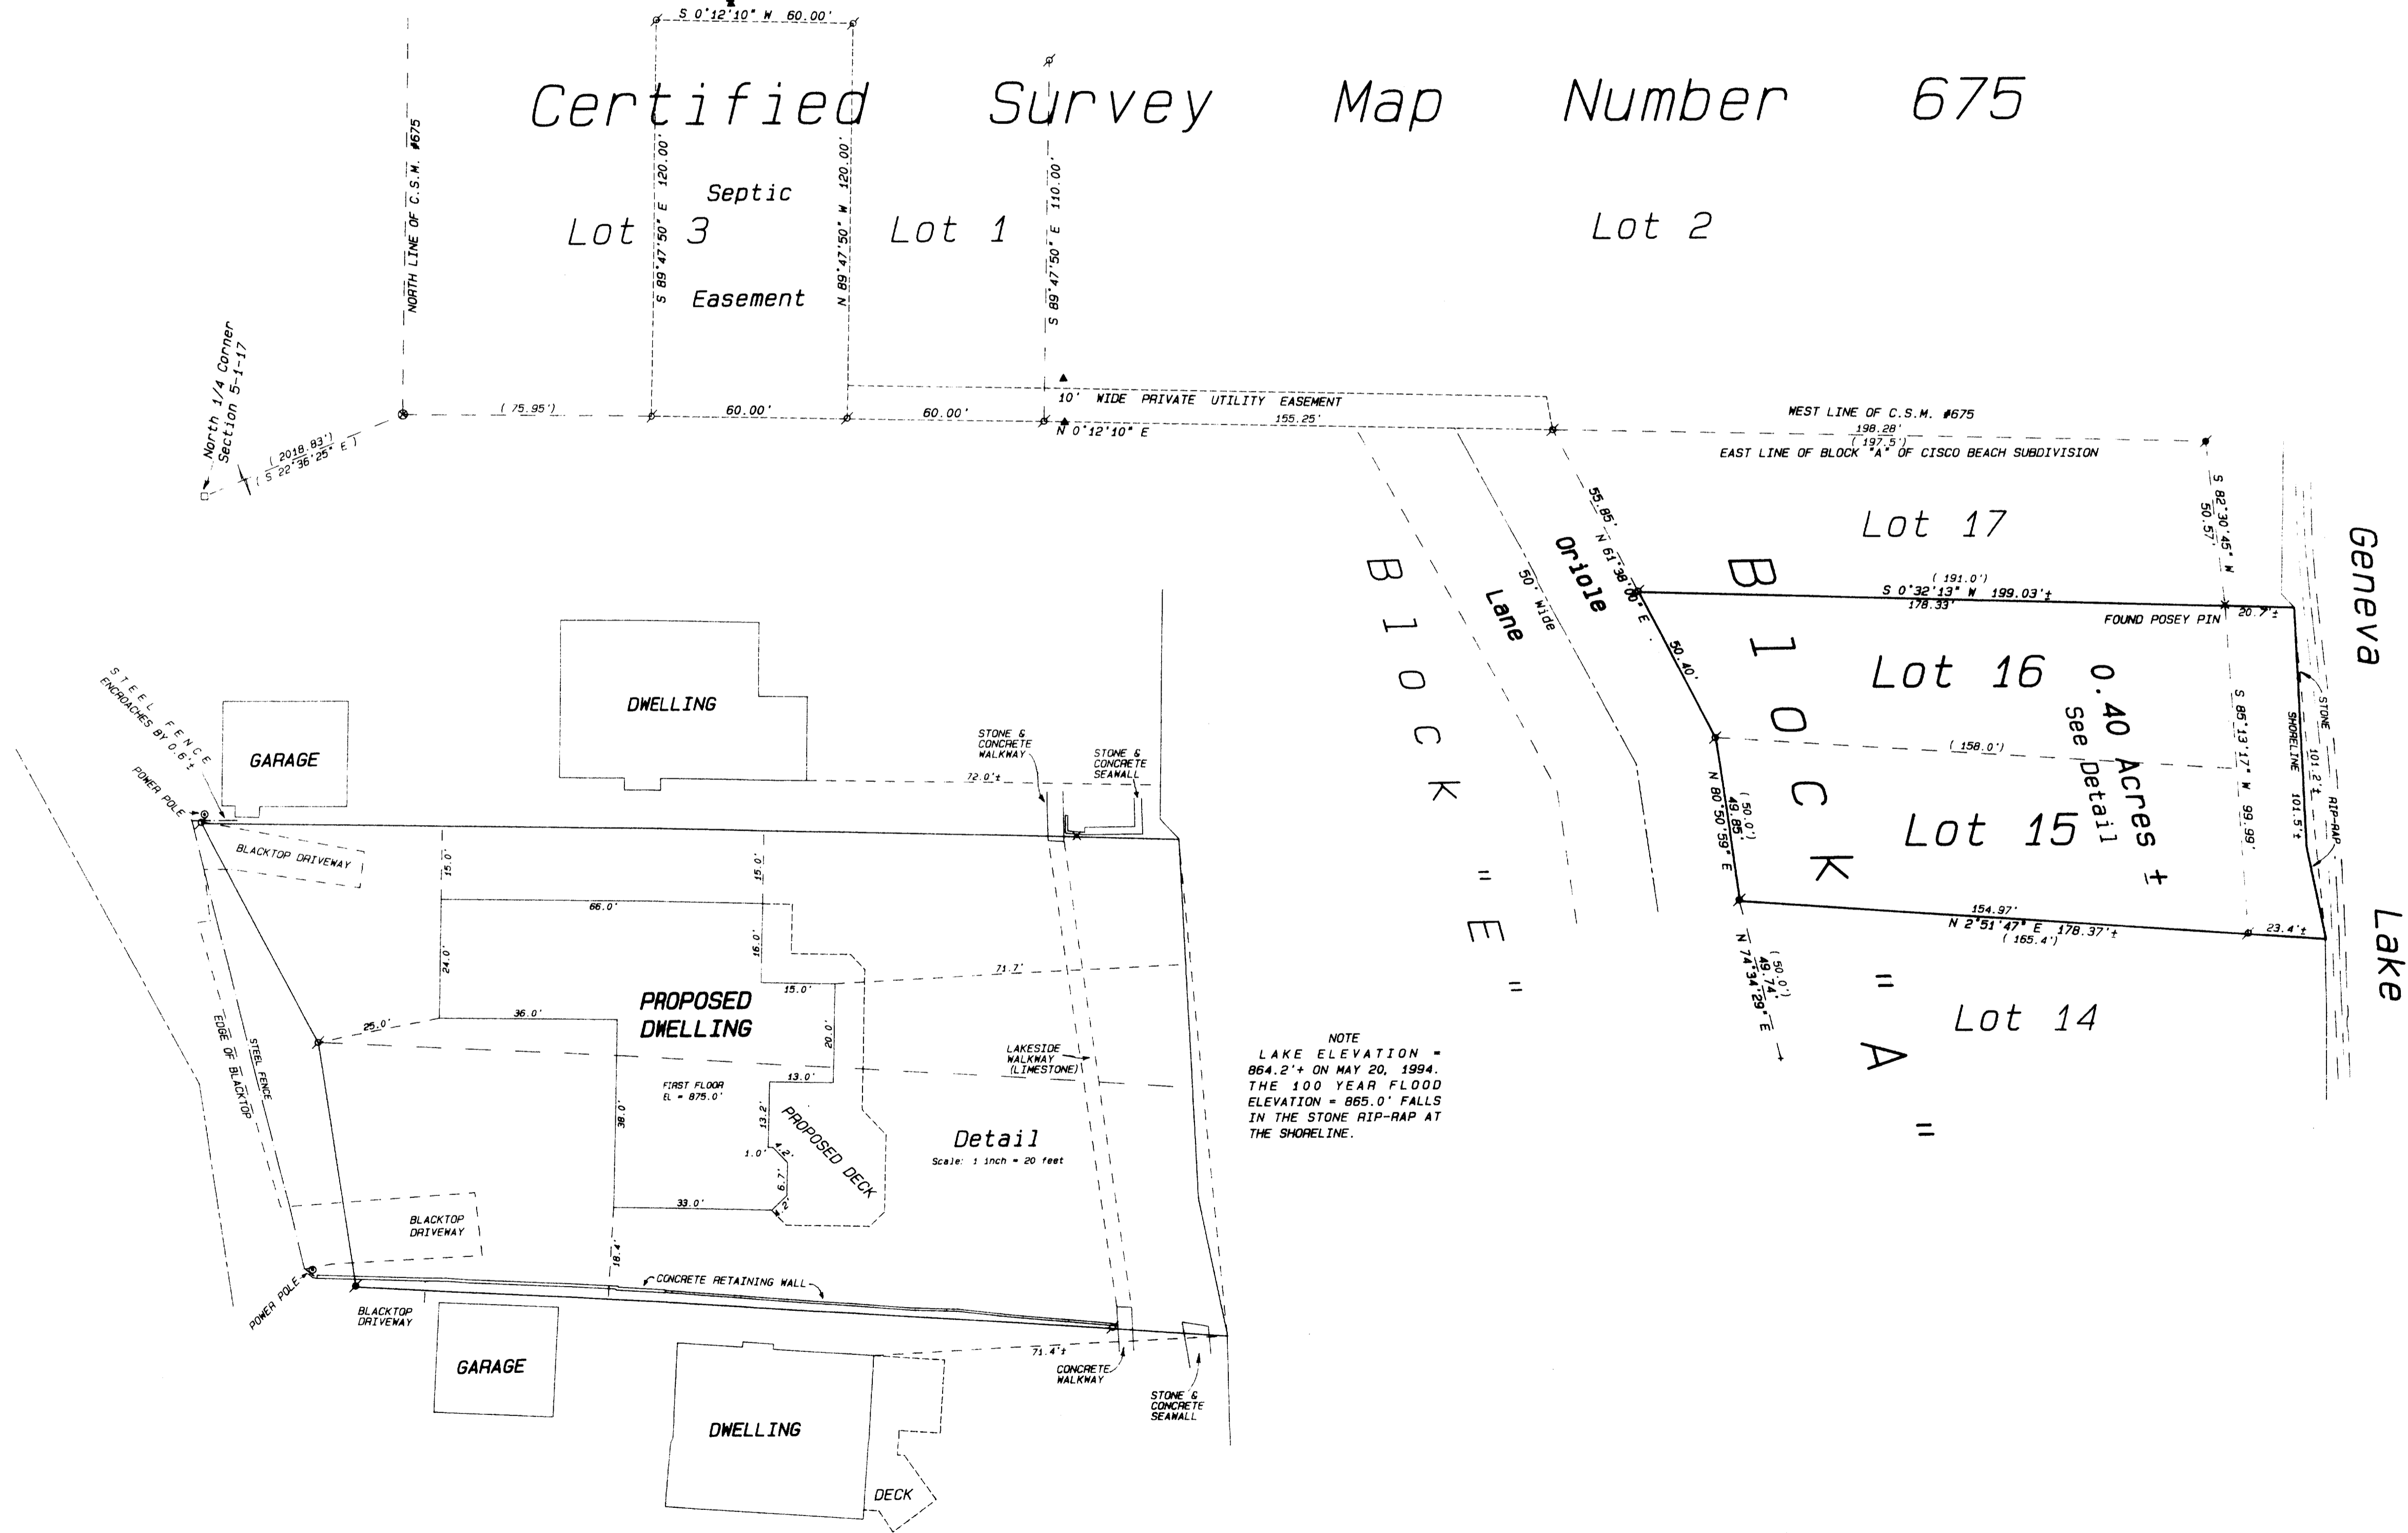

- Legend**
- ☐ FOUND IRON PIPE
 - ▣ FOUND RAILROAD SPIKE
 - FOUND BRASS CAPPED MONUMENT
 - FOUND CONCRETE MONUMENT
 - CHISEL CUT IN CONCRETE
 - SET IRON ROD, 24" LONG, WEIGHING 1.5 LBS. LINEAL FT. 3/4" DIA.
 - SET IRON ROD, 30" LONG, WEIGHING 4.5 LBS. LINEAL FT. 1 1/16" DIA.
 - (+*) RECORDED AS DIMENSION
 - - - EXISTING FENCE
 - ▲ SEPTIC



SCALE: 1" = 30 FEET

I hereby certify that the above described property has been surveyed by me or under my direction and that the above map is a true representation thereof and shows the size and location of the property, its exterior boundaries, the location of all visible structures and dimensions of all principal buildings thereon, boundary fences, apparent easements, roadways and visible encroachments, if any. This survey is made for the use of the present owners of the property and also those who purchase, mortgage or guarantee the same within one year from date hereof.

Kenneth B. Abernathy, Jr.
KENNETH B. ABERNATHY, JR.
 WISCONSIN REGISTERED LAND SURVEYOR,
 S-1594