

# WALWORTH COUNTY SURVEYING & MAPPING


727 HENRY STREET  
LAKE GENEVA, WISCONSIN  
414-248-0505

## PLAT OF SURVEY OF

LOT 3, BLOCK 6 OF SUNSET HILLS, LOCATED  
IN SECTION 4, T 1 N, R 17 E, WALWORTH  
COUNTY, WISCONSIN.

ORDERED BY: RICHARD W. TORHORST  
569 BROAD STREET  
LAKE GENEVA, WISCONSIN  
53147

AREA: 8,514 SQ. FT.

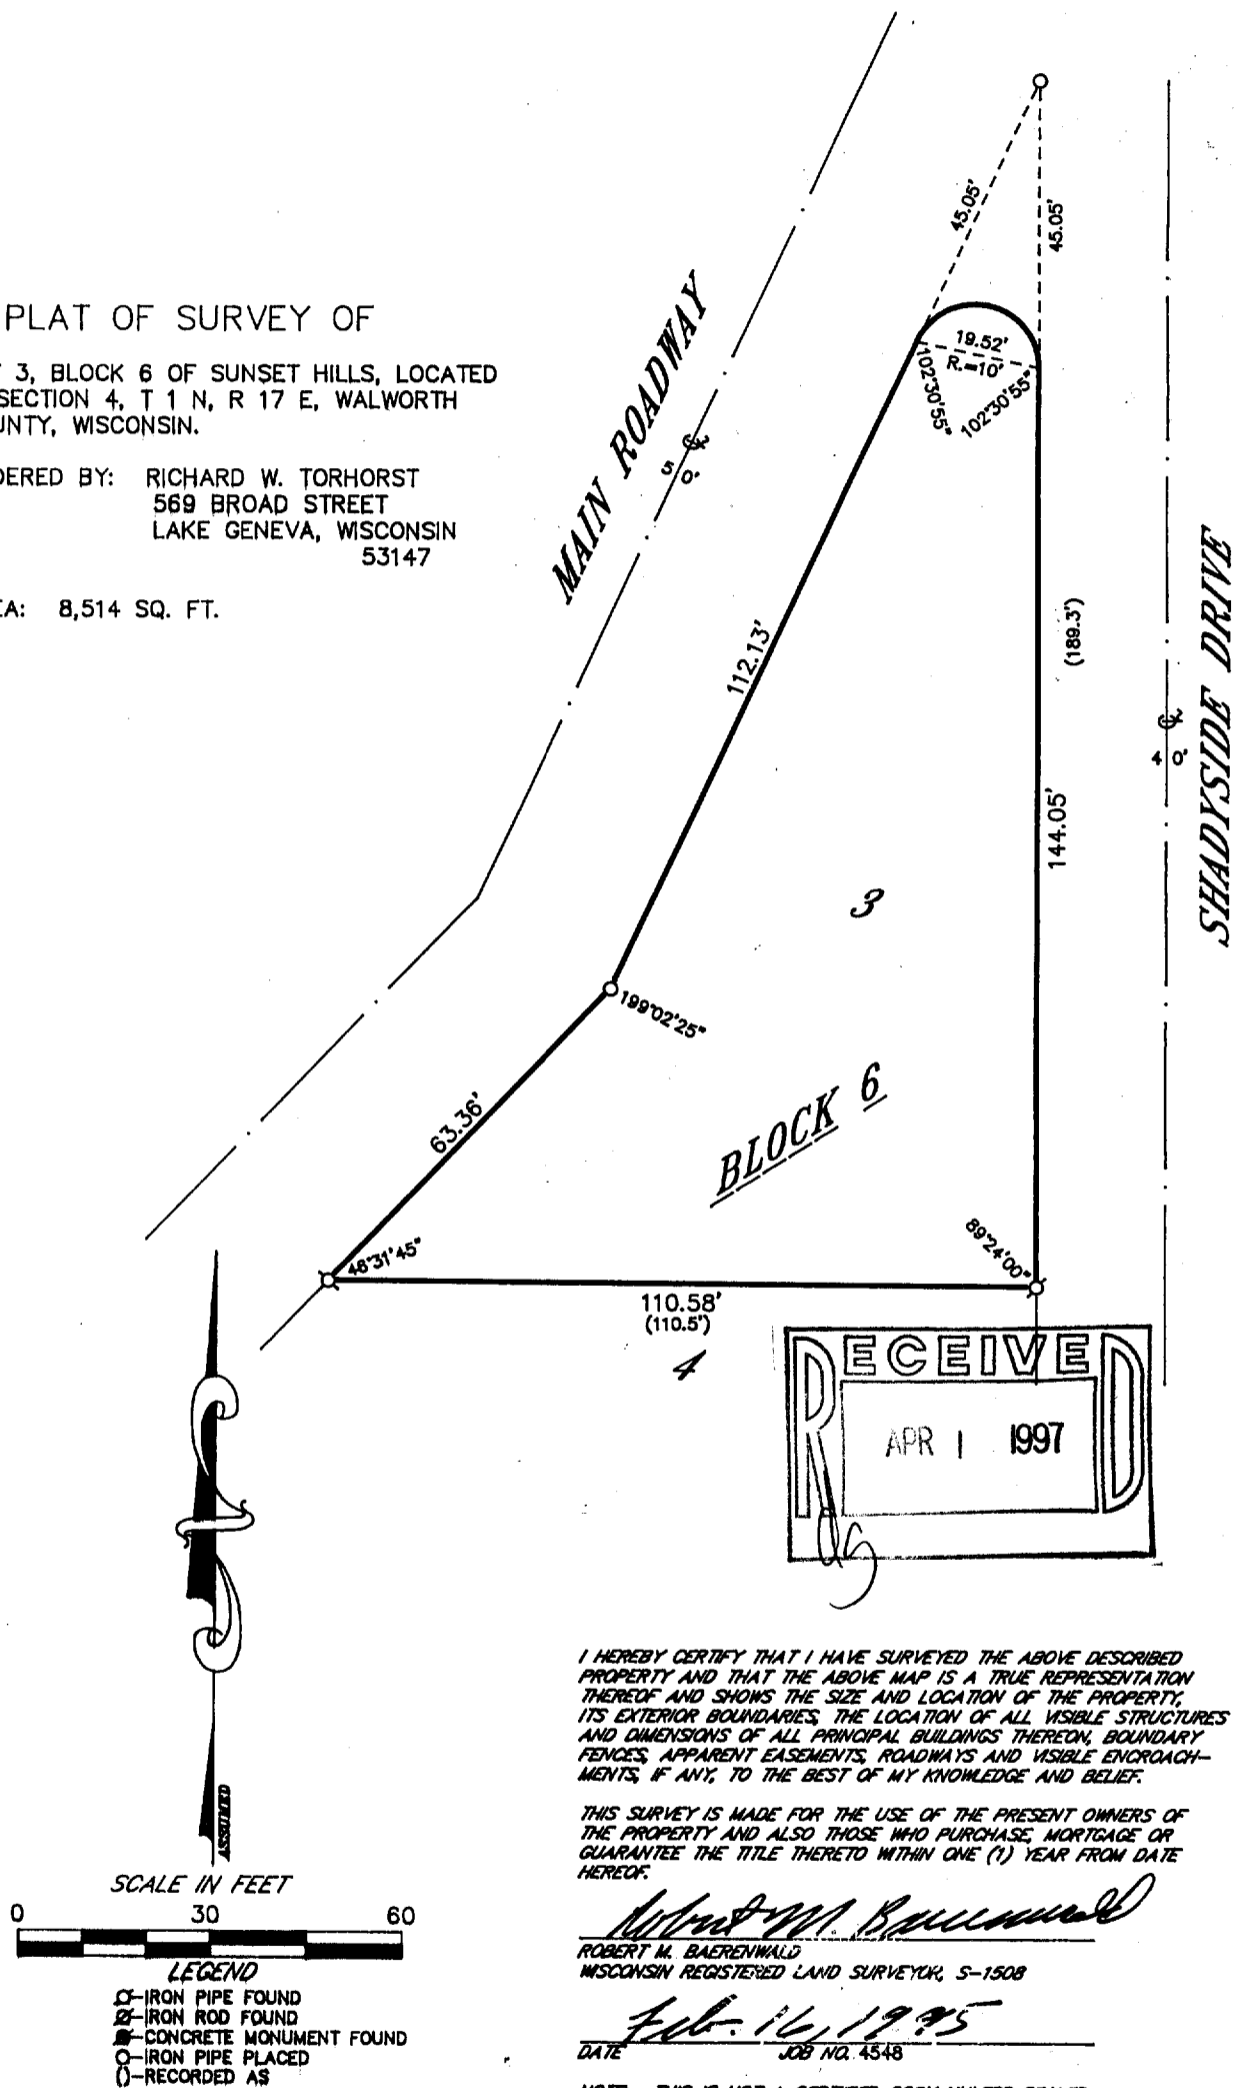

ISH-79

117-1597