

## WALWORTH COUNTY SURVEYING & MAPPING P. O. BOX 1115 LAKE GENEVA, WISCONSIN 414-248-0505

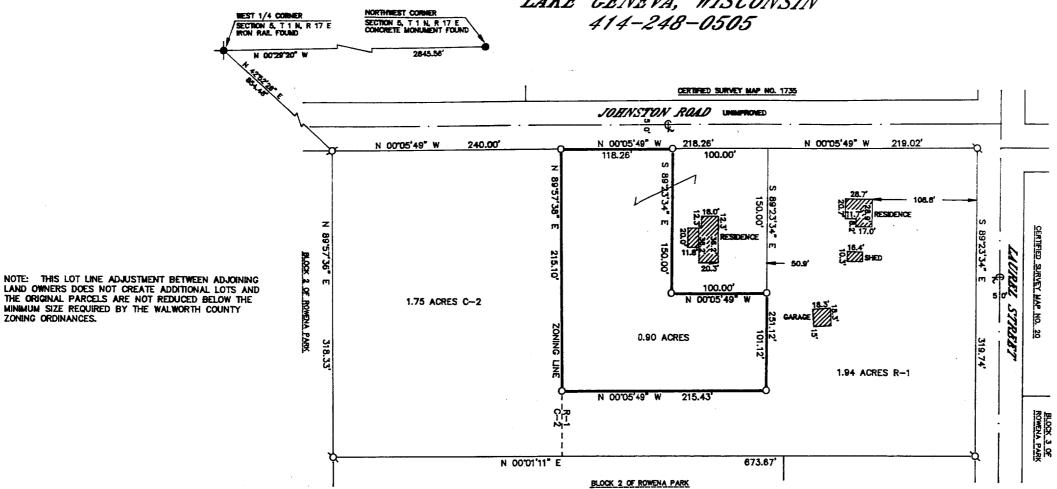



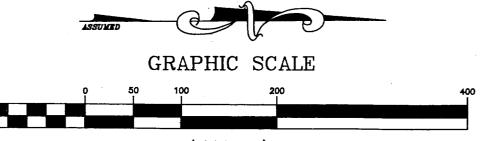

( IN FEET ) 1 inch = 100 ft.

Ø-IRON PIPE FOUND Ø-IRON ROD FOUND **∅**-CONCRETE MONUMENT FOUND O-IRON PIPE PLACED ()-RECORDED AS

## PLAT OF SURVEY OF

A PARCEL OF LAND LOCATED IN BLOCK 2 OF ROWENA PARK, IN THE NORTHWEST 1/4 OF SECTION 5, T 1 N, R 17 E, WALWORTH COUNTY, WISCONSIN, DESCRIBED AS FOLLOWS: COMMENCING AT THE NORTHWEST CORNER OF SAID BLOCK 2, THENCE S00'05'49"E 319.02 FEET TO THE PLACE OF BEGINNING; THENCE S89'23'34"E 150.00 FEET; THENCE N00'05'49"W 100.00 FEET; THENCE S89'23'34"E 101.12 FEET; THENCE S00'05'49"E 215.43 FEET; THENCE S89'57'38"W 215.10 FEET; THENCE NO0'05'49"W 118.26 FEET TO THE PLACE OF BEGINNING, CONTAINING 0.90 ACRES OF LAND.

OWNED BY: SCOTT D. CUNNINGHAM 586 PHILLIPS AVENUE GLEN ELLEN, ILLINOIS 60137 I HEREBY CERTIFY THAT I HAVE SURVEYED THE ABOVE DESCRIBED PROPERTY AND THAT THE ABOVE MAP IS A TRUE REPRESENTATION THEREOF AND SHOWS THE SIZE AND LOCATION OF THE PROPERTY, ITS EXTERIOR BOUNDARIES, THE LOCATION OF ALL VISIBLE STRUCTURES
AND DIMENSIONS OF ALL PRINCIPAL BUILDINGS THEREON, BOUNDARY
FENCES, APPARENT EASEMENTS, ROADWAYS AND VISIBLE ENCROACHMENTS, IF ANY, TO THE BEST OF MY KNOWLEDGE AND BELIEF.

THIS SURVEY IS MADE FOR THE USE OF THE PRESENT OWNERS OF THE PROPERTY AND ALSO THOSE WHO PURCHASE, MORTGAGE OR QUARANTEE THE TITLE THENETO WITHIN ONE (1) YEAR FROM DATE

MISCONSIN REGISTERED LAND SURVEYOR 5-1508

NOTE: THIS IS NOT A CERTIFIED COPY UNLESS SEALED.

ZONING ORDINANCES.