ABERNATHY and ASSOCIATES Kenneth B. Abernathy Jr.

Wisconsin Registered Land Surveyor S-1594

Rt. 3, Box 273

Elkhorn, Wisconsin 53121 Phone: (414) 723-4260 (office) (414) 723-7209 (FAX)


PLAT OF SURVEY

LOT 4 IS ZONED R-1 (unsewered)

LOT 4 OF CERTIFIED SURVEY MAP NO. 15 AS RECORDED IN VOLUME 1 OF CERTIFIED SURVEYMAPS AS PAGE 15 AS DOCUMENT NO. 570613, LOCATED IN THE SOUTHWEST 1/4 OF SECTION 11. TOWN 1 NORTH, RANGE 17 EAST, WALWORTH COUNTY, WISCONSIN.

(176.00') 175.67'

LOT

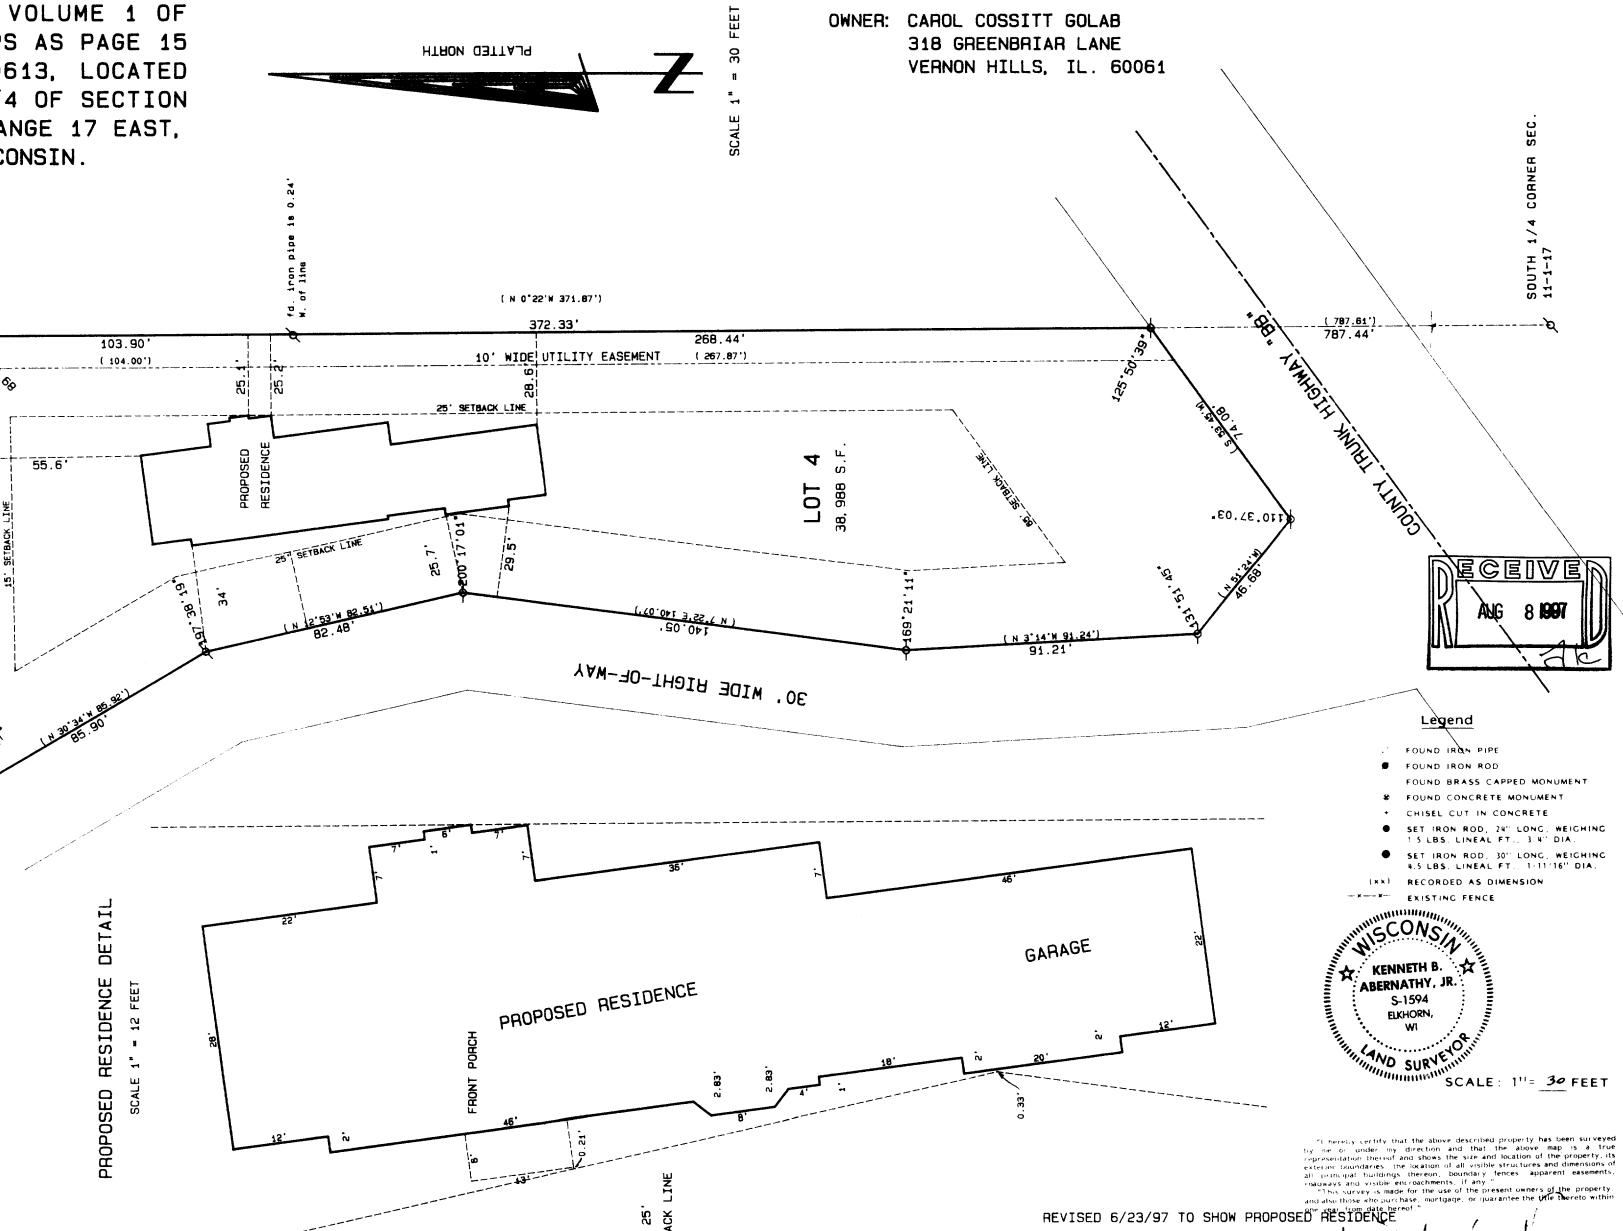

KENNETH B. ABERNATHY, JR. WISCONSIN REGISTERED LAND SURVEYOR,

S-1594 ELKHORN,

Date: 8-15-95

S-1594 Job No. 95.716

ECEINE!

Legend

FOUND IRON PIPE FOUND IRON ROD

FOUND BRASS CAPPED MONUMENT * FOUND CONCRETE MONUMENT CHISEL CUT IN CONCRETE

SET IRON ROD, 24" LONG, WEIGHING 1.5 LBS. LINEAL FT., 3.4" DIA.

SCALE: 1"= 30 FEET

SET IRON ROD, 30" LONG, WEIGHING 4.5 LBS.: LINEAL FT., 1-11/16" DIA.

NR

117-1643