
PLAT OF SURVEY

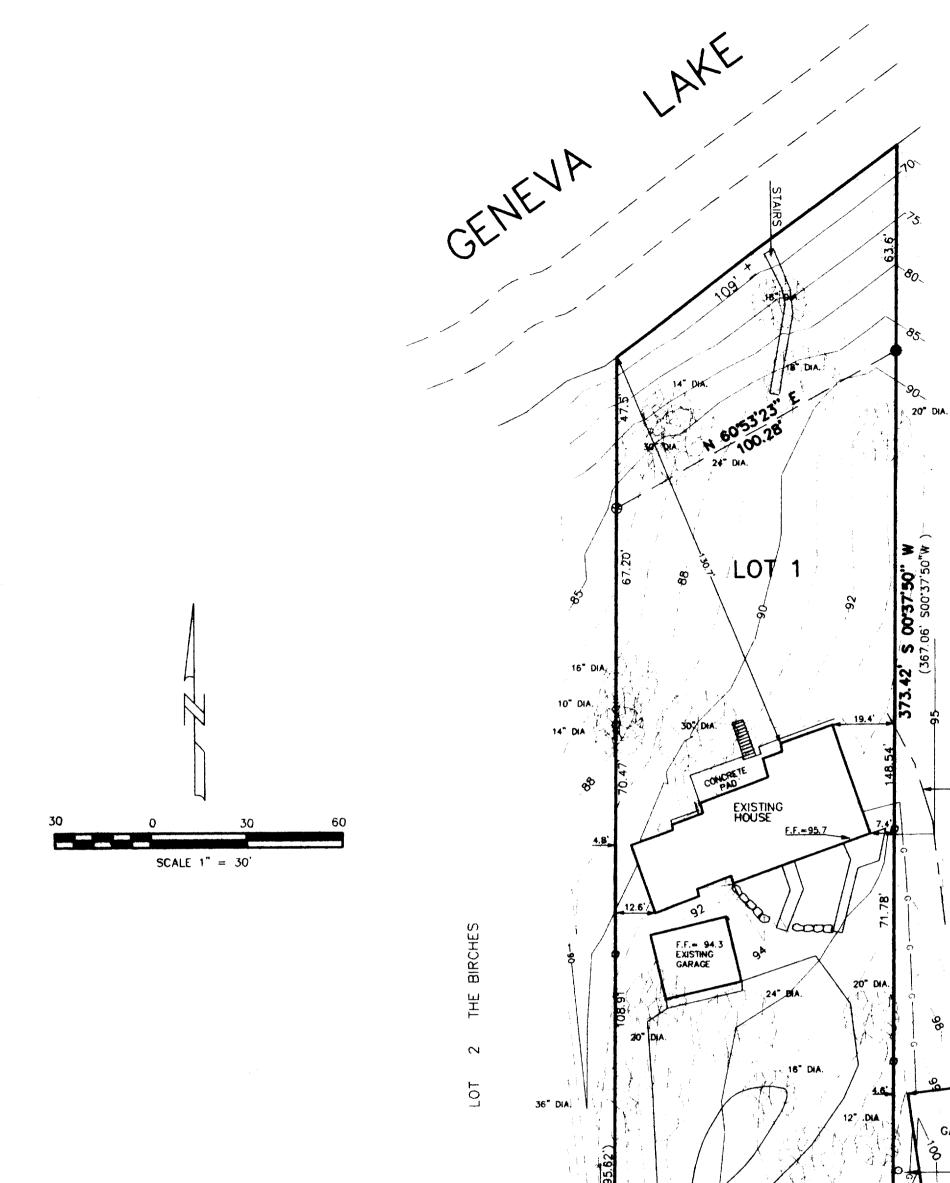

DESCRIPTION:

CENTER LINE DRAINAGE SWALE

-BENCH MARK 8" SPIKE IN WEST SIDE OF UTILITY POLE ASSUMED ELEVATION = 100.00

N 89'35'33" N

(74.79' N89/27'W)

LOT 2

12°.DIA NAPLE LANE 30' WIDE

LOT 1 OF CERTIFIED SURVEY NO. 1086 LOCATED IN THE NORTHWEST 1/4 OF SECTION 10, TOWN 1 NORTH , RANGE 17 EAST , WALWORTH COUNTY , WISCONSIN.

LEGEND

- FOUND 5" DIA. CONCRETE MONUMENT FOUND 1" DIA. IRON PIPE FOUND 3/4" REBAR SOIL BORING **FENCE** GAS LINE (XXXX)RECORDED AS FF FINISH FLOOR ELEVATION
- UTILITY POLE 0



THE ABOVE MAP IS A TRUE REPRESENTATION THEREOF AND SHOWS THE SIZE AND LOCATION OF ALL THE PROPERTY, EXTERIOR BOUNDARIES, THE LOCATION OF ALL VISIBLE BOUNDARY FENCES, APPARENT EASEMENTS, ROADWAYS AND VISIBLE ENCROACHMENTS, IF ANY.

THIS SURVEY IS MADE FOR THE USE OF THE PRESENT OWNERS OF THE PROPERTY, AND ALSO THOSE WHO PURCHASE, MORTGAGE OR GURANTEE TITLE THERETO WITHIN ONE (1) YEAR FROM DATE HERETO.



DATE: 2 / 26 / 1998

NOTE: THS IS NOT A CERTIFIED COPY UNLESS SEAL IS IN RED.

IA-1086-1

117-1704

ORDERED BY:

101 BROAD STREET

REMAX GENEVA REALTY LTD

LAKE GENEVA , W. 53147

PATHFINDER SURVEYING FORMERLY KOLB LAND CONSULTING, INC. 929 WILLIAMS STREET, LAKE GENEVA WISCONSIN. 53147 (414) 248-3697

S 6010'23" W 13.84 (S60°15'E 13.90')

JOB NUMBER 1-17-1A108600001 98010