PLAT OF SURVEY

DESCRIPTION:


CERTIFIED SURVEY MAP NO. 1506 , 1507 , 369 , AND 223 LOCATED IN THE SOUTHEAST 1/4 OF SECTION 11, TOWN 1 NORTH , RANGE 17 EAST , WALWORTH COUNTY , WISCONSIN.

PROPOSED EASEMENT

BEGINNING AT THE SOUTHEAST CORNER OF LOT 1 C.S.M. NO. 1507, THENCE S 89°10'44" W 20.00 FEET; THENCE N 00°56'40" W 633.00 FEET; THENCE S 54°20'31" W 109.40 FEET; THENCE N 00°57'01" W 206.25 FEET; THENCE N 26°15'58" W 37.58 FEET; THENCE N 54°19'10" E 20.27 FEET; S 26°15'58" E 45.39 FEET; THENCE S 00°57'01" E 172.56 FEET; THENCE N 54°20'31" E 109.40 FEET; THENCE S 00°56'40" E 671.23 FEET TO THE POINT OF BEGINNING.

EXISTING EASEMENT SOUTH OF LOT 1 C.S.M. NO. 1507

COMMENCING AT THE SOUTHEAST CORNER OF LOT 1 CERTIFIED SURVEY MAP NO. 1506 THENCE S 79°08'02" W 79.53 FEET TO THE POINT OF BEGINNING; THENCE CONTINUING S 79°08'02" W 20.01 FEET; THENCE N 12°57'30" W 95.50 FEET; THENCE N 02°23'30' E 189.53 FEET; THENCE N 16°30'30' W 137.41 FEET; THENCE N 07°58'30" E 35.47 FEET; THENCE N 16°34'30" E 66.71 FEET; THENCE N 29°55'30" E 130.31 FEET; THENCE N 08°51'30" E 182.81 FEET; THENCE N 00°49'10" E 6.45 FEET; THENCE N 89°10'44" E 20.00 FEET; THENCE S 00°29'25" W 8.16 FEET; THENCE S 08°51'30" W 188.21 FEET; THENCE S 29'55'30" W 131.69 FEET; THENCE S 16°34'30" W 62.87 FEET; THENCE S 07°58'30' W 29.63 FEET; THENCE S 16°30'30' E 136.39 FEET; THENCE S 02°23'30' W 190.17 FEET; THENCE S 12°57'30' E 93.54 FEET TO THE POINT OF BEGINNING.

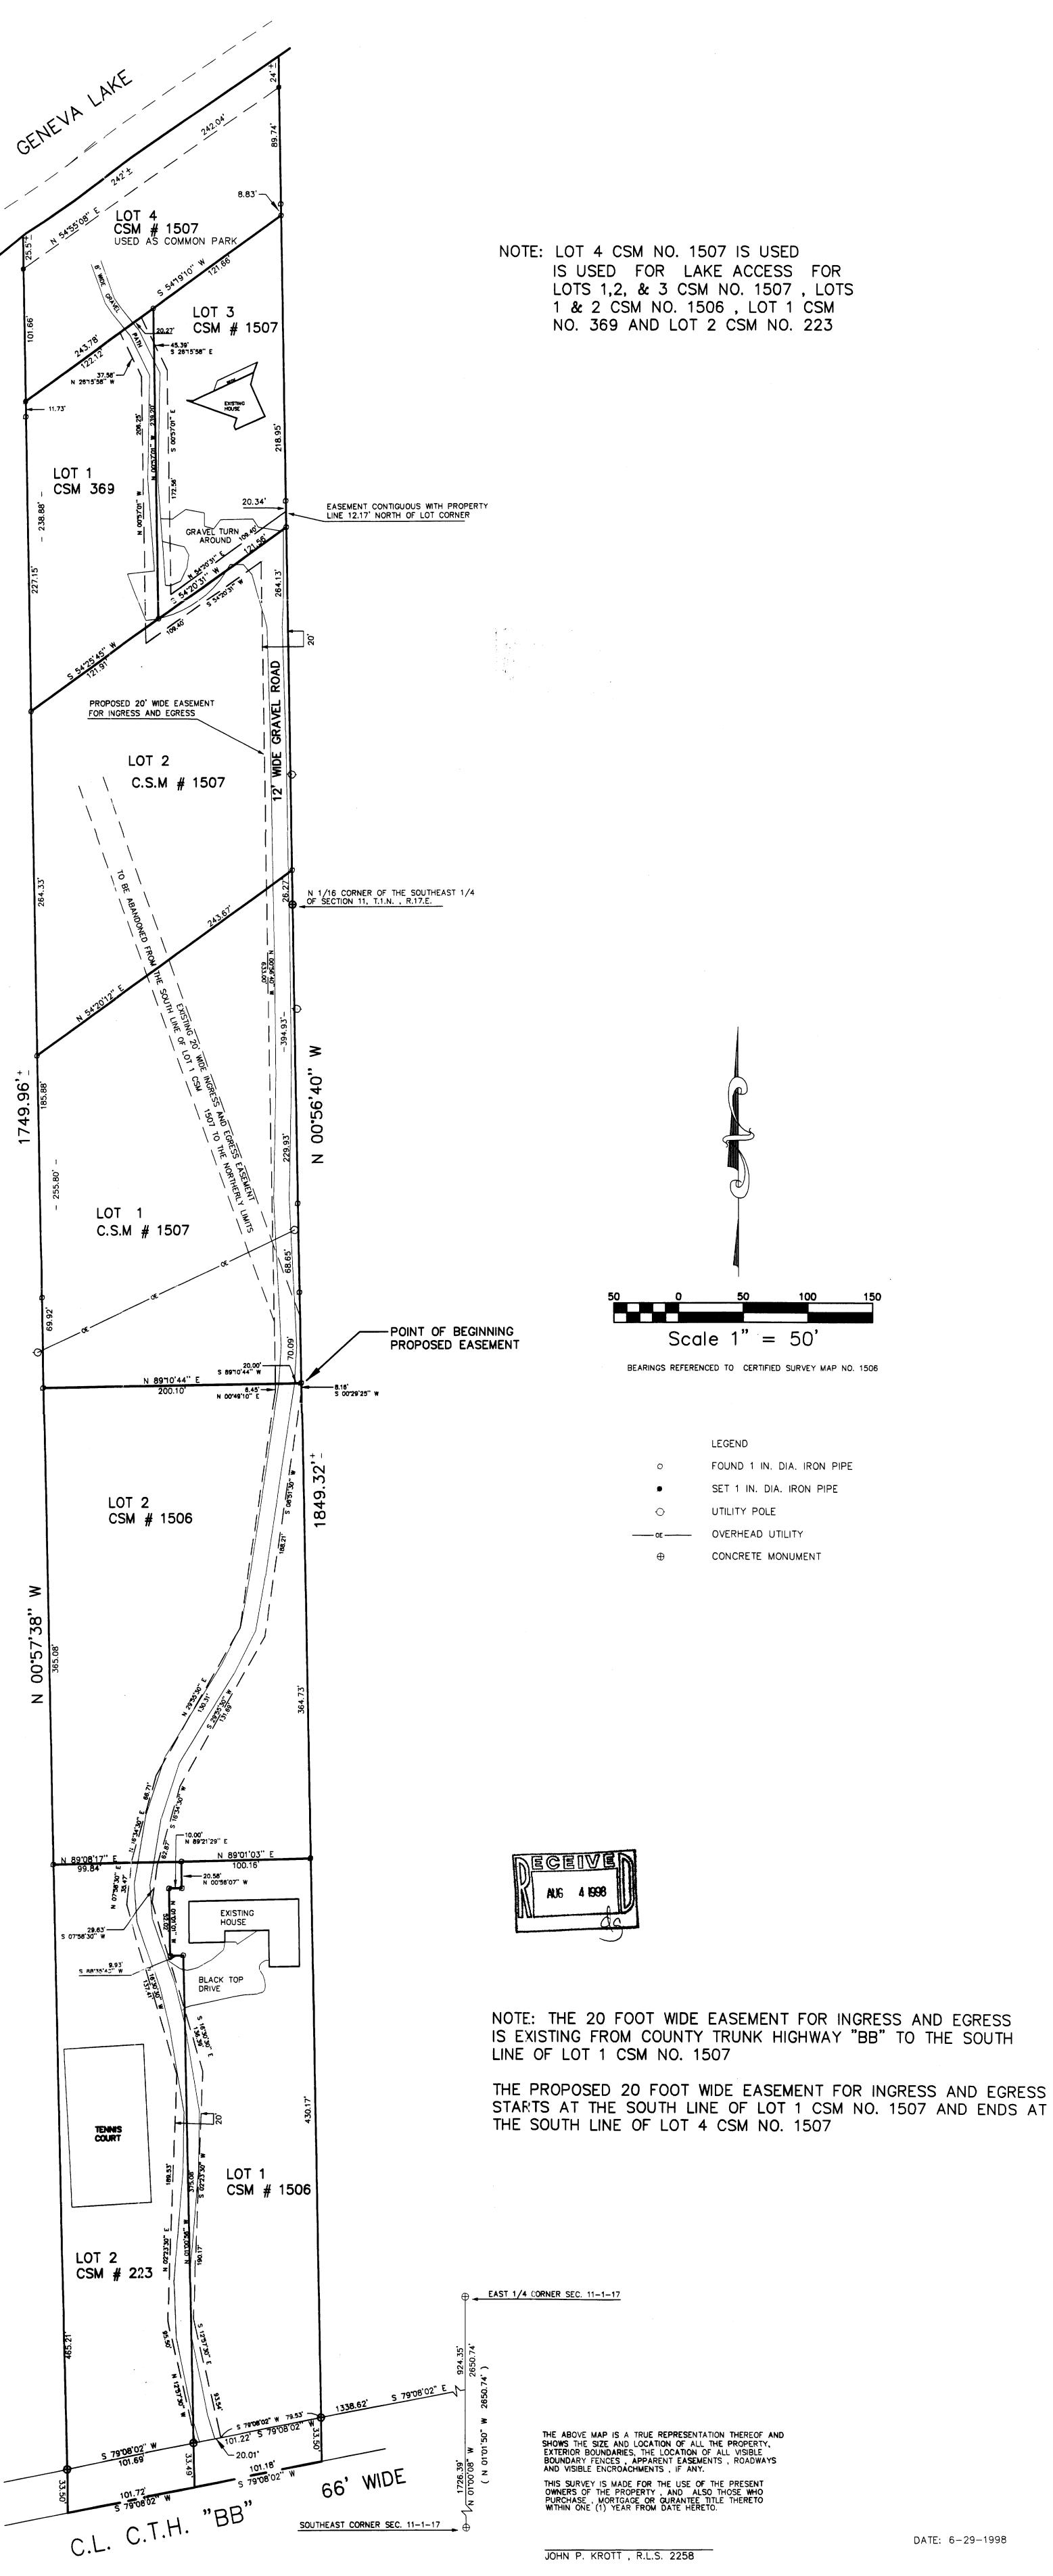

ORDERED BY:

NANCY T. PICKEN, JESSICA D. HOLT, LOIS D. WHITING, SUSAN D. MORTON, AND SARAH D. BAKER

PATHFINDER SURVEYING
929 WILLIAMS STREET, LAKE GENEVA WISCONSIN. 53147
414-248-3697

IA-223-2 FA-1507-3 IA-1506-1 IA-369-1 IA-1506-2 IA-1507-4

IA-1507-1 4 IA-1507-2

JOB NUMBER: 98099 1-17-1A150700001