


WALWORTH COUNTY
SURVEYING & MAPPING
727 HENRY STREET
LAKE GENEVA, WISCONSIN
414-248-0505

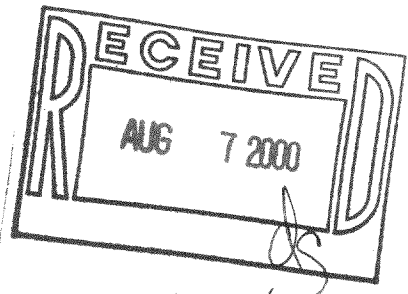

LINE	DIRECTION	DISTANCE
L1	S 78°57' E	20.79'
L2	S 77°46' W	31.77'
L3	N 81°45' W	13.00'
L4	N 63°26' W	11.87'
L5	N 45°53' W	48.18'
L6	N 37°28' W	21.81'
L7	N 38°41' W	14.52'
L8	N 49°49' W	9.66'
L9	N 70°16' W	10.11'
L10	N 68°25' W	20.19'

EASEMENT DESCRIPTION

A FOUR FOOT WIDE DRAINAGE EASEMENT LOCATED IN THE SOUTHWEST 1/4 OF SECTION 9, T 1 N, R 17 E, WALWORTH COUNTY, WISCONSIN, THE CENTERLINE OF WHICH IS DESCRIBED AS FOLLOWS: COMMENCING AT THE NORTHWEST CORNER OF LOT 1 OF CERTIFIED SURVEY MAP NO. 220, THENCE S14°18'E 247.50 FEET; THENCE S78°57'E 20.79 FEET TO THE PLACE OF BEGINNING; THENCE S77°46'W 31.77 FEET; THENCE N81°45'W 13.00 FEET; THENCE N63°26'W 11.87 FEET; THENCE N45°53'W 48.18 FEET; THENCE N37°28'W 21.81 FEET; THENCE N38°41'W 14.52 FEET; THENCE N49°49'W 9.66 FEET; THENCE N70°16'W 10.11 FEET; THENCE N38°25'W 20.19 FEET TO THE PLACE OF TERMINATION OF SAID EASEMENT.

LOT 1 OF CERTIFIED
SURVEY MAP NO. 220

GRAPHIC SCALE



(IN FEET)
1 inch = 30 ft.

σ-IRON PIPE FOUND
()-RECORDED AS

ORDERED BY: VALLEY PARK CORPORATION
RT. 1, BOX 717
LAKE GENEVA, WISCONSIN
53147

I HEREBY CERTIFY THAT I HAVE SURVEYED THE EASEMENT
HEREON DESCRIBED AND THAT THIS PLAT IS A CORRECT
REPRESENTATION THEREOF TO THE BEST OF MY KNOWLEDGE
AND BELIEF.

Robert M. Baerenwald
ROBERT M. BAERENWALD
WISCONSIN REGISTERED LAND SURVEYOR, S-1508

March 1, 1991
DATE JOB NO. 2767-1

NOTE: PLACE OF TERMINATION IS LOCATED
AT THE CREEK

CENTERLINE OF A 4' WIDE DRAINAGE EASEMENT

PLACE OF BEGINNING
CONCRETE WINGWALL

LOT 1 OF CERTIFIED
SURVEY MAP NO. 208



117-1886