


ABELL  
SURVEYING & MAPPING


1140 SEQUOIA STREET • DELAVAN, WISCONSIN 53115  
262-728-6737

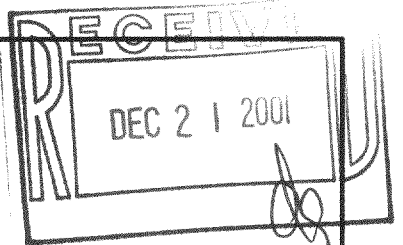

LAKEVIEW ROAD

50 FEET WIDE

FOUND IRON ROD 2'  
BELOW GROUND LEVEL.  
SET 1" DIA. IRON  
PIPE AT SURFACE

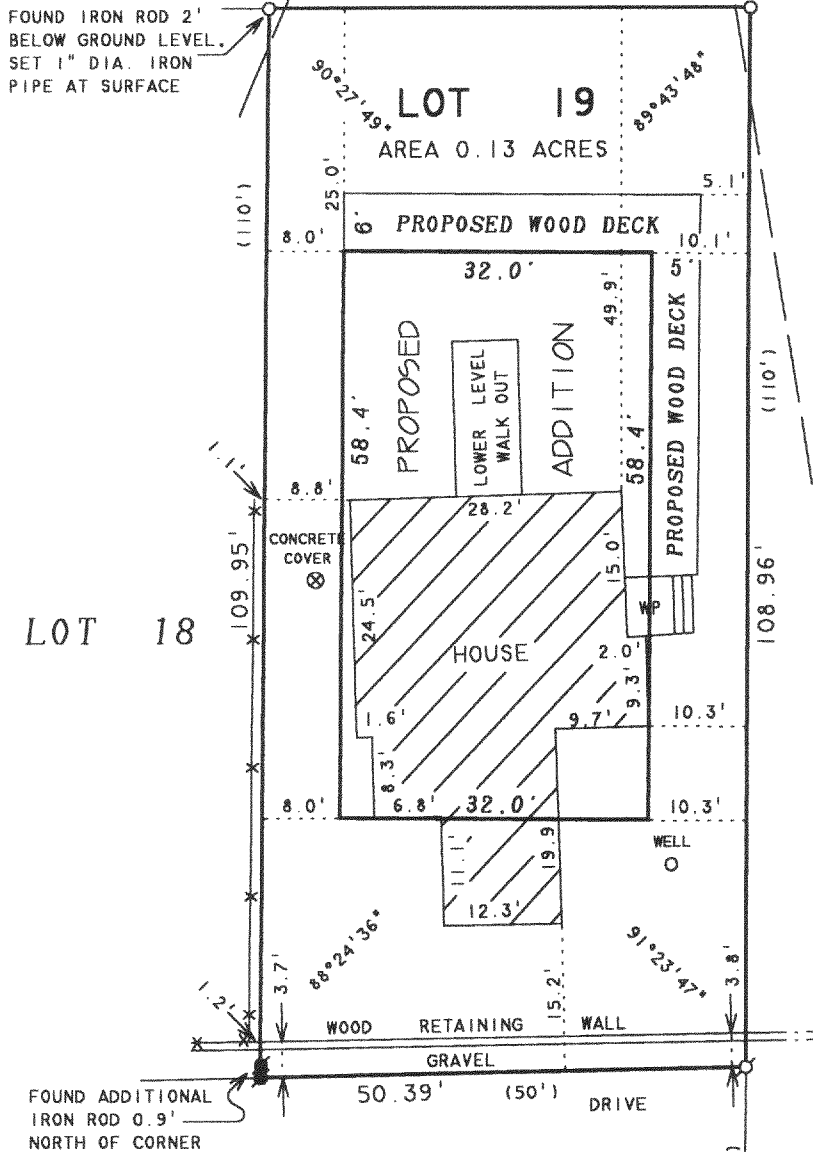

50'

HIGHLAND ROAD

LOT 18

LOT 111

ORDERED BY: DAVID TOBISON  
506 S. HOUGH STREET  
BARRINGTON, IL 60010

REVISED DATE: NOVEMBER 1, 2001  
REVISED TO SHOW PROPOSED HOUSE  
ADDITION ONLY.

PLAT OF SURVEY OF

LOT 19, LAKE GENEVA HIGHLANDS,  
LOCATED IN TIN. RIZE, WALWORTH  
COUNTY, WISCONSIN.

N



SCALE 1"=20'

LEGEND

- -IRON PIPE FOUND
- -IRON ROD FOUND
- -1" DIA. IRON PIPE SET
- \* -CHAINLINK FENCE
- △ -UTILITY POLE
- WP -WOOD PORCH
- -OVERHEAD UTILITY LINES
- ( ) -RECORDED AS

I, DAVID F. ABELL, DO HEREBY CERTIFY THAT I HAVE SURVEYED THE PROPERTY HEREON DESCRIBED ACCORDING TO THE OFFICIAL RECORDS AND THAT THE PLAT HEREON IS A CORRECT REPRESENTATION OF THE PROPERTY LINES TO THE BEST OF MY KNOWLEDGE AND BELIEF.

*David F. Abell*

DAVID F. ABELL  
WISCONSIN REGISTERED LAND SURVEYOR, S-1596

October 25, 2000

DATE JOB NUMBER - 00148A  
NOTE: THIS IS NOT A CERTIFIED COPY UNLESS SEALED.

ILGH-18 v 117-2084