ABERNATHY and ASSOCIATES

Kenneth B. Abernathy Jr.

Wisconsin Registered Land Surveyor


ELKHORM. WI. 53121 PHONE(262) 723-4260 (OFFICE)

W4056 BRAY RD.

(262) 723-7209 (FAX) Email: abernathy@elknet.net

Lot 41 and 42 of Block 6 Maple Hills "A" Subdivision, Town 1 North, Range 17 East Walworth County, Wisconsin.

S - 1594

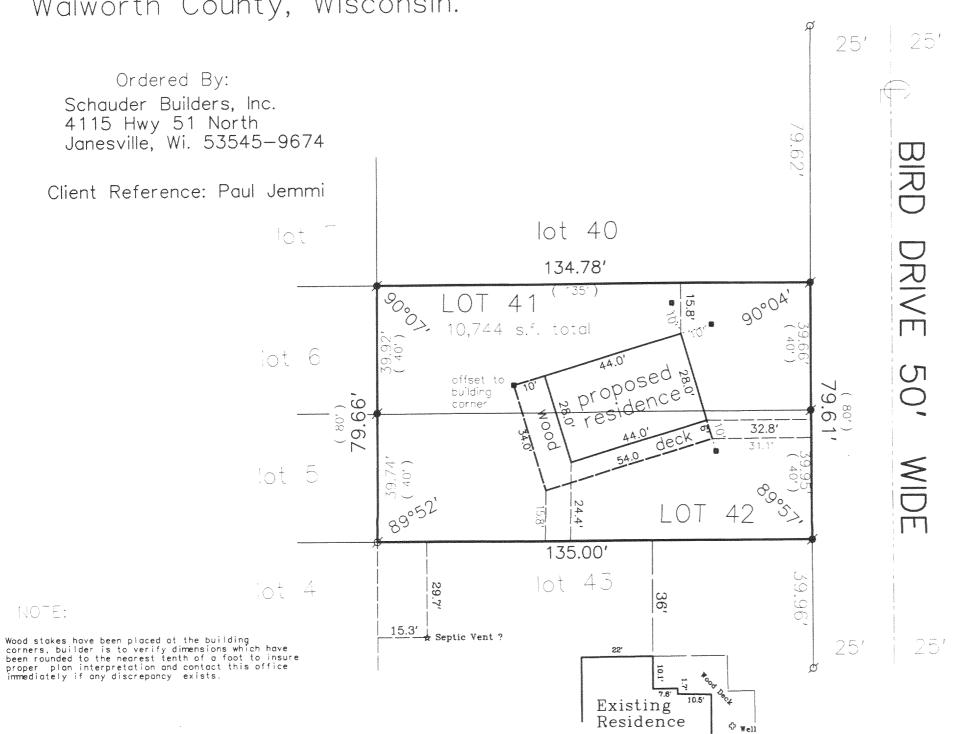

Legend

FOUND IRON PIPE FOUND IRON ROD FOUND BRASS CAPPED MONUMENT FOUND CONCRETE MONUMENT CHISEL CUT IN CONCRETE SET IRON ROD. 24" LONG, WEIGHING 1.5 LBS./LINEAL FT., 3/4" DIA. SET IRON ROD. 30" LONG, WEIGHING 4.5 LBS./LINEAL FT., 1-11/16" DIA. RECORDED AS DIMENSION (XX)EXISTING FENCE KENNETH B ABERNATHY, JR. S-1594 ELKHORN

"I hereby certify that the above described property has been surveyed by me or under my direction and that the above map is a true representation thereof and shows the size and location of the property, its exterior boundaries, the location of all visible structures and dimensions of all principal buildings thereon, boundary fences, apparent easements, roadways and visible encroachments,

This survey is made for the use of the present owners of the property, and also those who purchase, mortgage, or guarantee the title hereto within one year from the date hereof.

KENNETH B. ABERNATHY, JR. WISCONSIN REGISTERED LAND SURVEYOR,

3/25/02

ECEIVE

AUG - 2 2002

revised 5/14/02

to show res on

Lots 43 and 44

Job No. 02.305