

RECEIVED
NOV 12 2002
DA


ABELL
SURVEYING & MAPPING

1140 SEQUOIA STREET • DELAVAN, WISCONSIN 53115
262-728-6737

LAKEVIEW ROAD

50 FEET WIDE

FOUND IRON ROD 2'
BELOW GROUND LEVEL.
SET 1" DIA. IRON
PIPE AT SURFACE

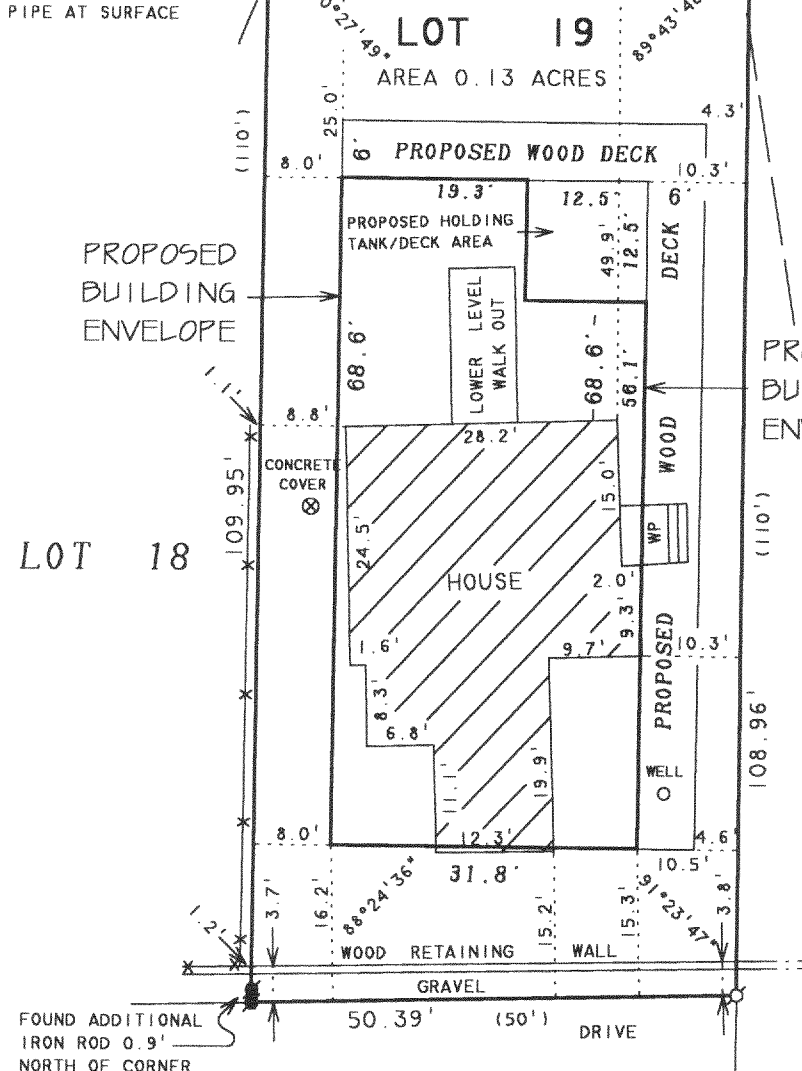

PROPOSED
BUILDING
ENVELOPE

50'
ROAD
HIGHLAND

ORDERED BY: DAVID TOBISON
506 S. HOUGH STREET
BARRINGTON, IL 60010

REVISED DATE: AUGUST 14, 2002
REVISED TO SHOW CHANGES IN THE
PROPOSED BUILDING ENVELOPE,
PROPOSED HOLDING TANK AREA AND
PROPOSED WOOD DECK ONLY.

REVISED DATE: JULY 19, 2002
REVISED TO SHOW PROPOSED BUILDING
ENVELOPE AND PROPOSED HOLDING TANK
AREA ONLY.

REVISED DATE: NOVEMBER 1, 2001
REVISED TO SHOW PROPOSED HOUSE
ADDITION ONLY.

PLAT OF SURVEY OF

LOT 19, LAKE GENEVA HIGHLANDS,
LOCATED IN T1N. 17E. W. WALWORTH
COUNTY, WISCONSIN.

N



SCALE 1"=20'

LEGEND

- ⊙ - IRON PIPE FOUND
- - IRON ROD FOUND
- - 1" DIA. IRON PIPE SET
- * - CHAINLINK FENCE
- △ - UTILITY POLE
- WP - WOOD PORCH
- - OVERHEAD UTILITY LINES
- () - RECORDED AS

I, DAVID F. ABELL, DO HEREBY CERTIFY THAT I HAVE SURVEYED THE PROPERTY HEREON
DESCRIBED ACCORDING TO THE OFFICIAL RECORDS AND THAT THE PLAT HEREON IS A
CORRECT REPRESENTATION OF THE PROPERTY LINES TO THE BEST OF MY KNOWLEDGE AND
BELIEF.

David F. Abell

DAVID F. ABELL
WISCONSIN REGISTERED LAND SURVEYOR, S-1596

October 25, 2000

DATE: _____ JOB NUMBER - 00148C
NOTE: THIS IS NOT A CERTIFIED COPY UNLESS SEALED.

✓ ILGH-18

117-2193