


**REGISTERED PROFESSIONAL LAND SURVEYOR
LAKE GENEVA, WISCONSIN**



S - IRON PIPE FOUND
 O - IRON PIPE PLACED
 ● - CONCRETE MONUMENT
 X - SPRUCE
 SCALE - 1" = 30'

TBA-1.2

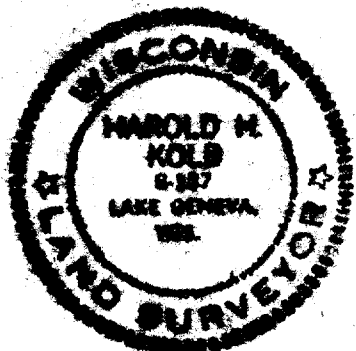

I, HAROLD H. KOLB, DO HEREBY CERTIFY THAT I HAVE
 CONVEYED THE PROPERTY HEREON DESCRIBED ACCORDING
 TO THE OFFICIAL RECORDS, AND THAT THE PLAT HEREON
 IS A CORRECT REPRESENTATION OF THE LOT LINES.

Harold G. Holt

HAROLD H. ROLB
WISCONSIN REGISTERED LAND SURVEYOR, 9-187

DATE Sept. 13, 1969

Revised - Sept. 16, 1969

117-234

Sheet 2 of 2

HAROLD H. KOLB

REGISTERED PROFESSIONAL LAND SURVEYOR
LAKE GENEVA, WISCONSIN

PARCEL #1

A parcel of land being part of Lot 1, The Birches Subd., T 1 N., R 17 E., Walworth County, Wisconsin and described as follows; to wit: Commencing at the Southwest corner of said Lot 1, thence North 125.00 feet to the place of beginning; thence continue North 142.16 feet; thence N 84°34' E 54.00 feet; thence East 33.29 feet; thence South 98.04 feet; thence S 60°27' W 100.00 feet to the place of beginning.

PARCEL #2

Commencing at the Southwest corner of said Lot 1, thence North 267.16 feet; thence N 84°34' E 36.84 feet to the place of beginning; thence N 60°27' E 57.96 feet; thence South 26.96 feet; thence West 33.29 feet; thence S 84°34' W 17.16 feet to the place of beginning.

PARCEL #3

Commencing at the Southwest corner of said Lot 1, thence North 250.00 feet to the place of beginning; thence continue North 17.16 feet; thence N 84°34' E 36.84 feet; thence S 60°27' W 42.04 feet to the place of beginning.

LEGEND

- ⌘ - IRON PIPE FOUND
- - IRON PIPE PLACED
- - CONCRETE MONUMENT
- x - SPIKE

I, HAROLD H. KOLB, DO HEREBY CERTIFY THAT I HAVE SURVEYED THE PROPERTY HEREON DESCRIBED ACCORDING TO THE OFFICIAL RECORDS, AND THAT THE PLAT HEREON IS A CORRECT REPRESENTATION OF THE LOT LINES.

Harold H. Kolb
HAROLD H. KOLB
WISCONSIN REGISTERED LAND SURVEYOR, S-187
DATE Sept. 16, 1969

117-234