
THAT PART OF LOT 4 COMMENCING AT THE PRESENT NORTHWESTERLY THAT PART OF LOT 4 COMMENCING AT THE PRESENT NORTHWESTERLY
SHORE LINE OF LAKE GENEVA, AT A POINT 70 FEET SOUTHWESTERLY
OF THE SOUTHEAST CORNER OF SAID LOT 4; THENCE NORTHWESTERLY
IN A STRAIGHT LINE TO A POINT ON THE NORTH LINE OF LOT 4, 140 FEET
WESTERLY OF THE NORTHEAST CORNER OF SAID LOT 4; THENCE EASTERLY
ALONG THE SOUTHERLY LINE OF SHELTON PLACE 120 FEET THENCE
SOUTHEASTERLY ON A STRAIGHT LINE TO A POINT ON THE PRESENT
NORTHWESTERLY LINE OF LAKE GENEVA AT A POINT 10 FEET SOUTHWESTERLY OF THE SOUTHEAST CORNER OF SAID LOT 4, THENCE SOUTHWESTERLY ALONG THE PRESENT SHORE LINE OF LAKE GENEVA TO THE
PLACE OF REGINNING IN BLOCK 1 OF ROWENA PARK SUBDIVISION OF THE PLACE OF BEGINNING. IN BLOCK 1 OF ROWENA PARK SUBDIVISION OF THE WEST 1/2 OF FRACTIONAL SECTION 5, TOWNSHIP 1 NORTH, RANGE 17 EAST OF THE FOURTH PRINCIPAL MERIDIAN, IN WALWORTH COUNTY, WISCONSIN.

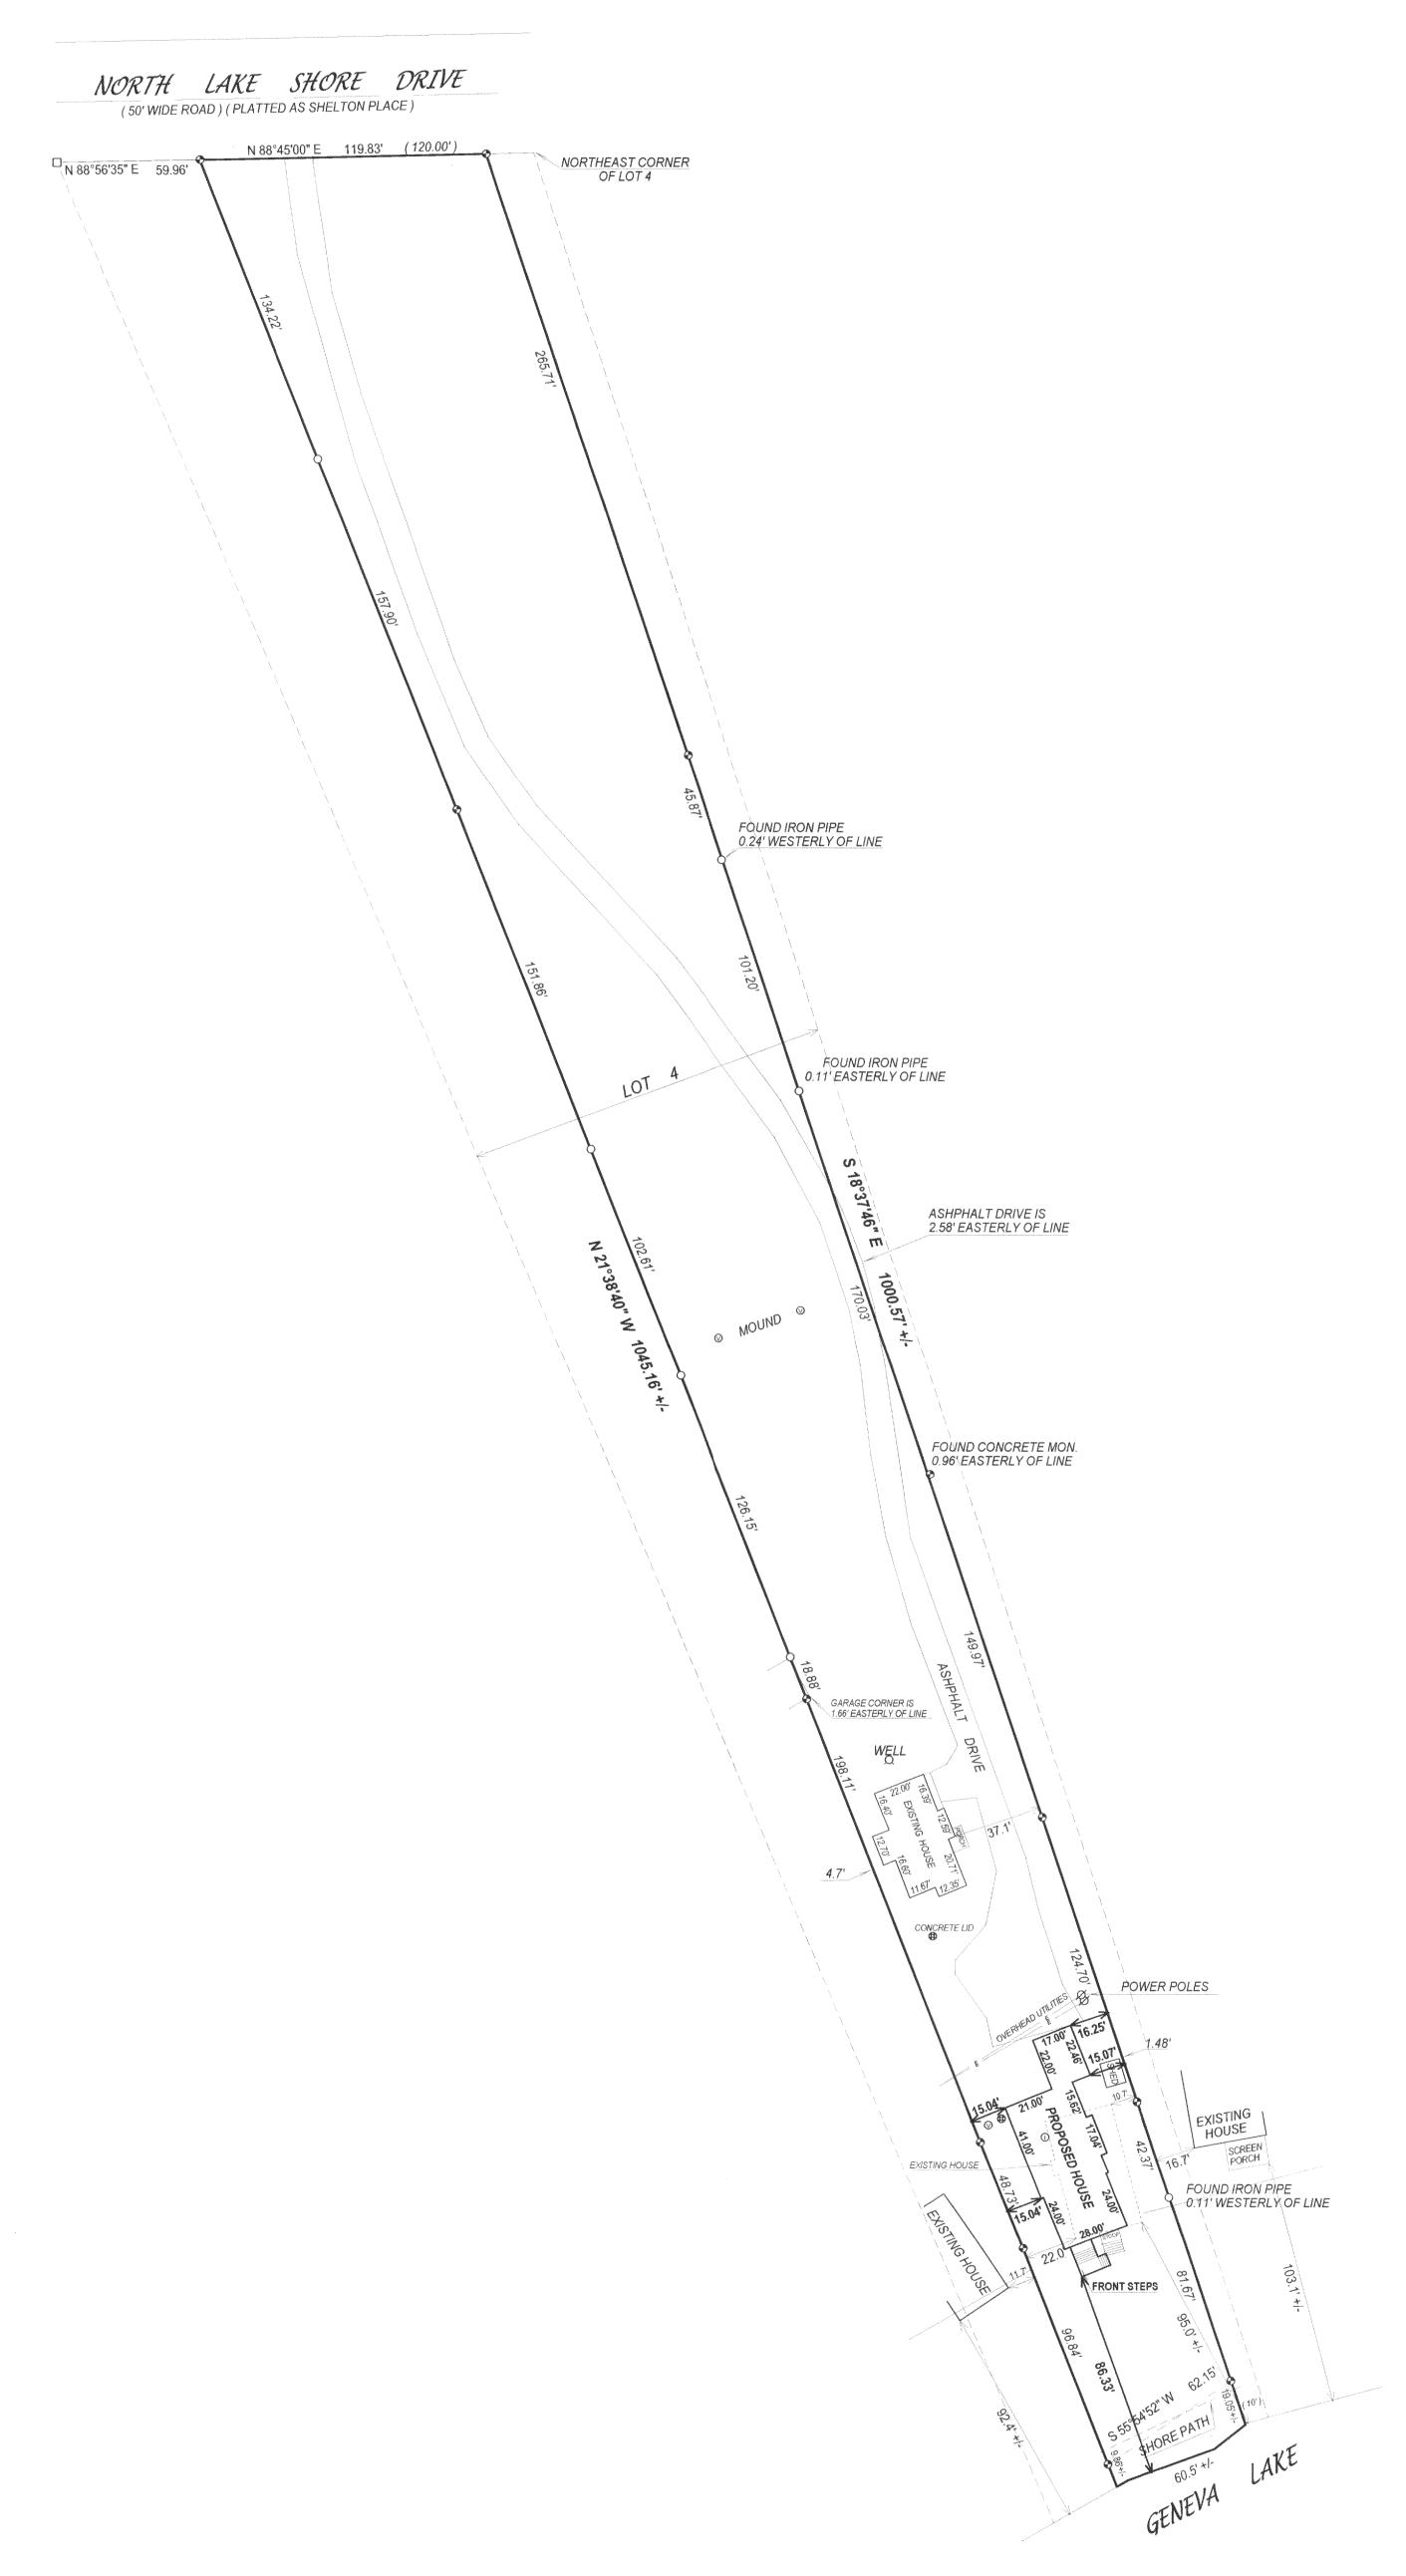

= concrete lid () = 4" INSPETION PLUG \bigcirc = VENT = concrete monument

()= recorded as = found iron bar

= found iron pipe = set iron pipe

= set iron bar

JOB # 05-034 TAXID #IRP00005 120

COMPARE LEGAL DESCRIPTION ABOVE AND DRAWING WITH DEED. FOR BUILDING RESTRICTIONS AND EASEMENTS NOT SHOWN, REFER TO DEED, ABSTRACT SOURCES AND LOCAL MUNICIPAL CODES, NOTIFY THE SURVEYOR IMMEDIATELY OF ANY DISCREPANCY. "I hereby certify that I have surveyed the above described property and that the above map, to the best of my knowledge and belief, is a true representation thereof and shows the size and location of all visible structures, apparent easements and encroachmentsif any."

This survey is made for the present owners of the property, and those who purchase, mortgage, or guarentee the title thereto, within one year from the date hereof.

KROTT S-2258 LAKE GENEVA

JOHN KROTT S - 2258 Wisconsin Registered Land Surveyor (original if signed in red)

DATED THIS THE 11th DAY OF FEBRUARY 2005.

FEB | 8 2005