

PREPARED FOR
CHARLES J. SCHARF
421 N. NORTHWEST HWY.
BARRINGTON, ILL. 60010



PLAT OF SURVEY

-OF-


LOTS 25 AND 27 OF SHORE HAVEN SUBDIVISION LOCATED
IN SECTION 18, TOWN 1 NORTH, RANGE 17 EAST, TOWN OF
LINN, WALWORTH COUNTY, WISCONSIN.

KROTT SURVEYING INC.

N3705 WILLOW BEND LANE
LAKE GENEVA WI. 53147
PHONE # (262)248-3697
FAX # (262)249-0639

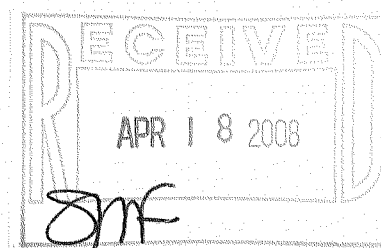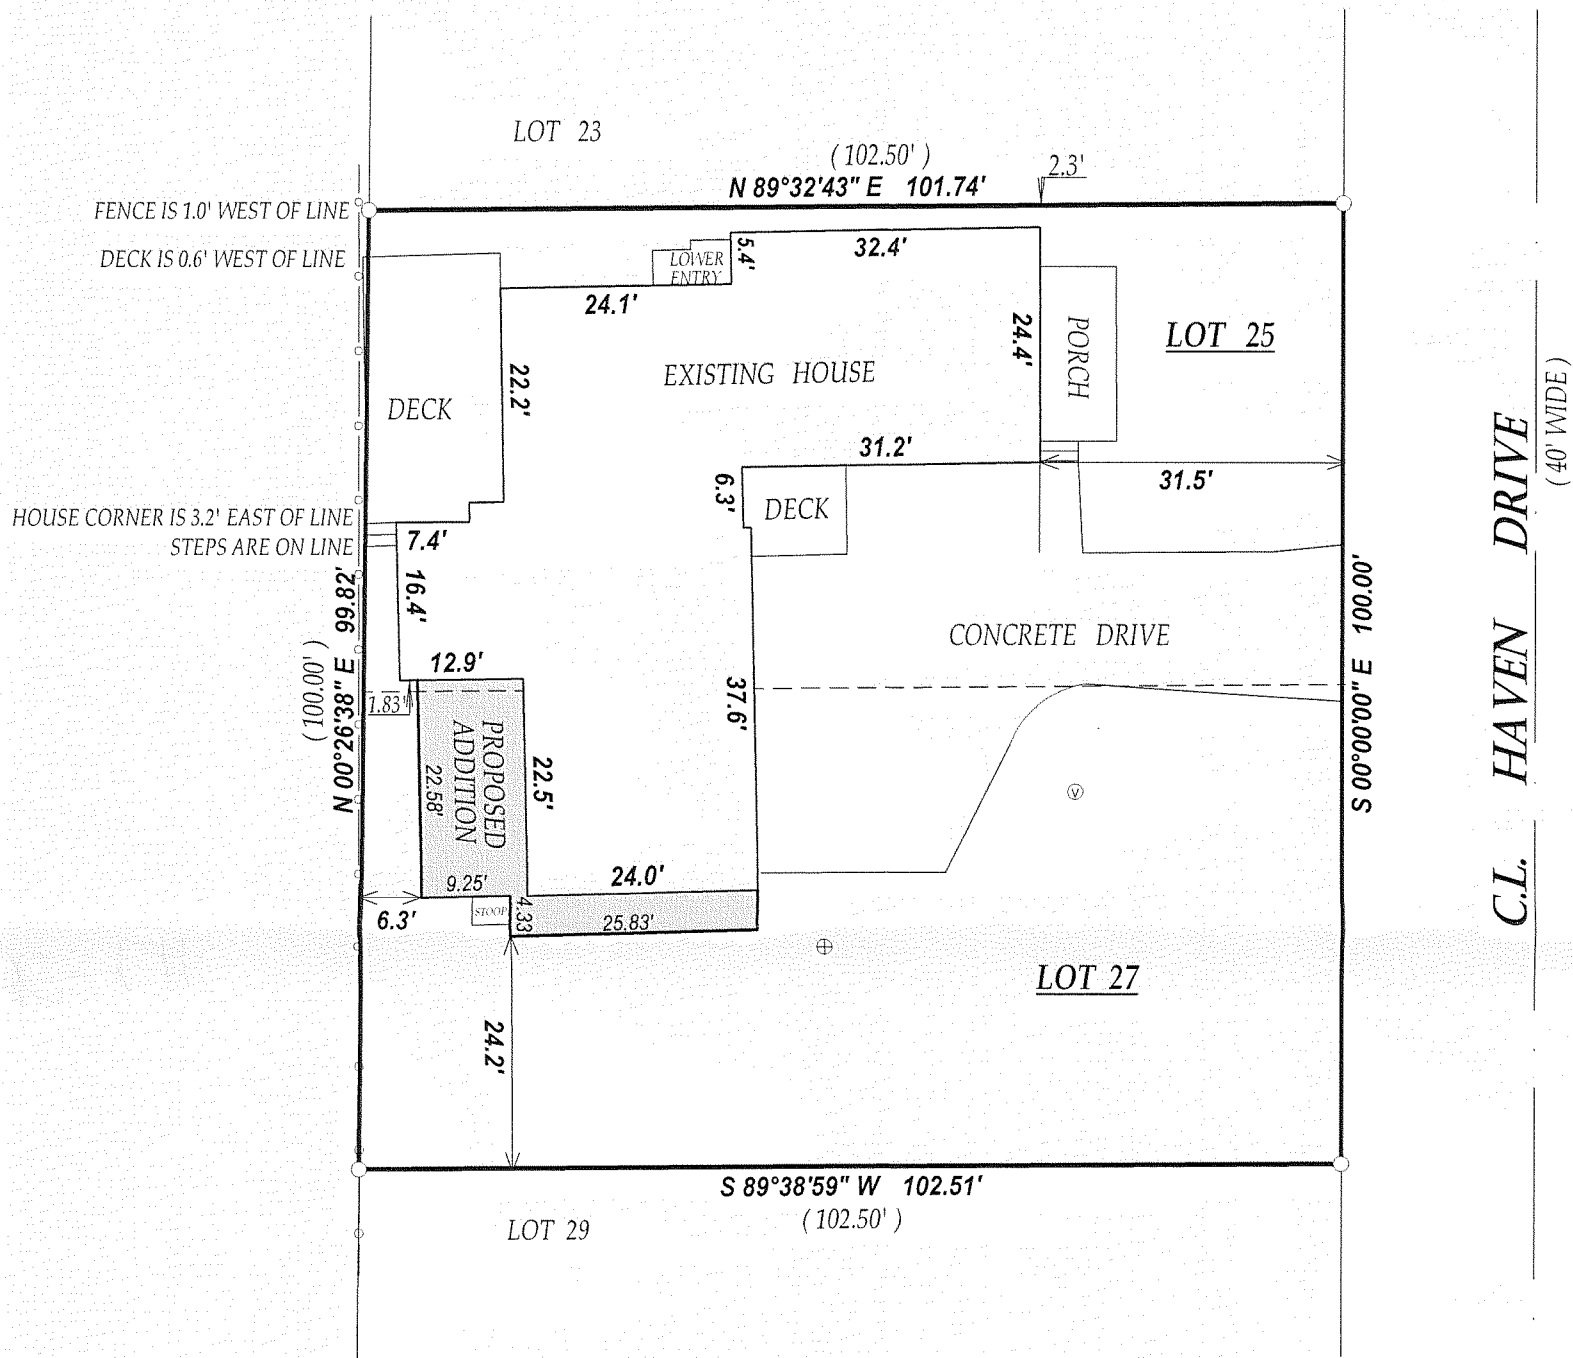

NOTE : NOTE BEARINGS ARE ASSUMED.
NOTE : DUE TO SNOW COVER ALL IMPROVEMENTS MAY NOT BE SHOWN

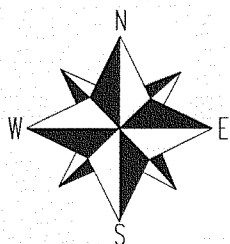

SCALE 1" = 20'

0 20 40 60 80

COMPARE LEGAL DESCRIPTION ABOVE AND DRAWING WITH DEED.
FOR BUILDING RESTRICTIONS AND EASEMENTS NOT SHOWN REFER
TO DEED, ABSTRACT SOURCES AND LOCAL MUNICIPAL CODES. NOTIFY
THE SURVEYOR IMMEDIATELY OF ANY DISCREPANCY.

"I hereby certify that I have surveyed the above described property and that
the above map is a true representation thereof and shows the size and
location of all visible structures, apparent easements and encroachments
if any."

This survey is made for the present owners of the property, and those who
purchase, mortgage, or guarantee the title thereto, within one year from
the date hereof.


LEGEND

- FOUND IRON PIPE
- ⊕ CONCRETE LID
- ⊙ VENT

(XX) RECORDED AS

JOB # 08-023 TAX ID # ISA00024

DATED THIS THE 25th DAY OF FEBRUARY 2008.

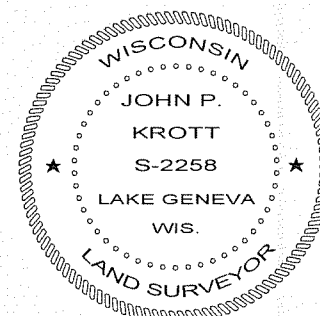

John P. Krott
JOHN KROTT S - 2258
Wisconsin Registered Land Surveyor
(original if signed in red)

ISA-24

117-2920