
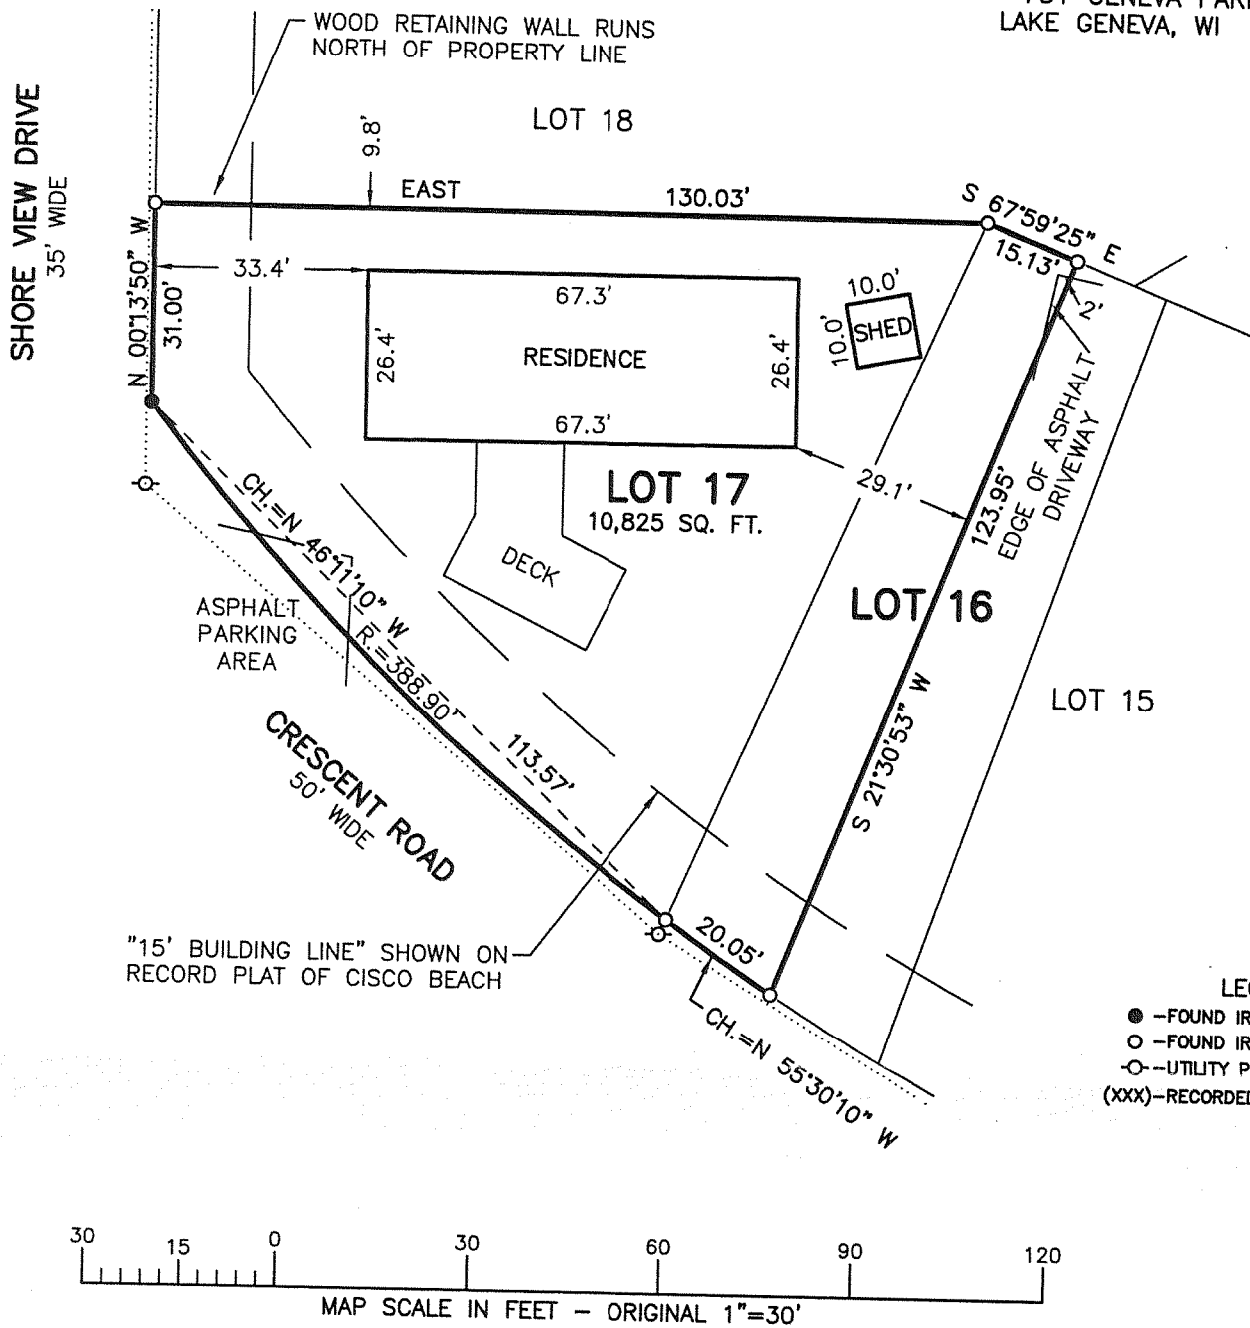


# FARRIS, HANSEN & ASSOCIATES, INC.

ENGINEERING - ARCHITECTURE - SURVEYING  
7 RIDGWAY COURT - P.O. BOX 437 - ELKHORN, WISCONSIN 53121  
PHONE: (262) 723-2098 FAX: (262) 723-5886

- WORK ORDERED BY -  
ED WILSON  
C/O JANICE HANTLEY - KEEFE REAL ESTATE  
751 GENEVA PARKWAY  
LAKE GENEVA, WI 53147


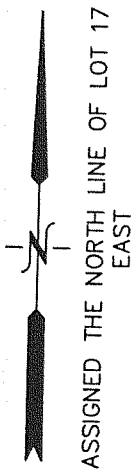


## PLAT OF SURVEY

The Northwestern 1/4 of Lot 16 in Block F in Cisco Beach Subdivision in T1N, R17E, Town of Linn, Walworth County, Wisconsin, according to the recorded plat thereof on record in the office of the Register of Deeds in and for said County more particularly described as that half of said Lot which lies Northwesternly of a straight line drawn from the center point of the front line of said Lot, having a frontage of 20 feet on Crescent Road and 15 feet on the rear line; and Lot 17, Block F, Cisco Beach Subdivision situated in the Town of Linn, in Section 5, T1N, R17E, of the 4<sup>th</sup> P.M. according to the plat thereof recorded October 9, 1926 in Volume 8 of Plats, page 103 in Walworth County, Wisconsin.

Tax Key No. ICI 00120

LEGAL DESCRIPTION OF RECORD FROM TITLE COMMITMENT PROVIDED BY CLIENT

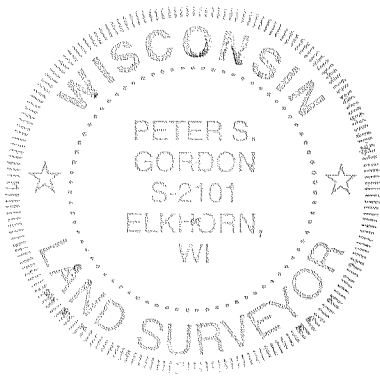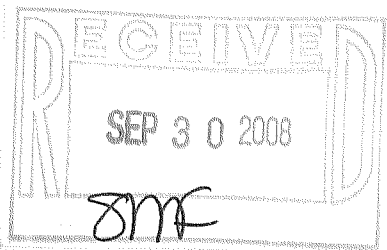

NOTE: COPIES OF THIS MAP TO WHICH THE FOLLOWING CERTIFICATE WILL APPLY SHOW THE SURVEYOR'S ORIGINAL SEAL AND SIGNATURE IN RED INK. COPIES BY ANY OTHER MEANS MAY HAVE ALTERATIONS WHICH DO NOT REPRESENT THE SURVEYOR'S WORK PRODUCT. I HEREBY CERTIFY THAT THE ABOVE DESCRIBED PROPERTY HAS BEEN SURVEYED UNDER MY DIRECTION AND THAT THE ABOVE MAP IS A TRUE REPRESENTATION THEREOF AND SHOWS THE SIZE AND LOCATION OF THE PROPERTY, ITS EXTERIOR BOUNDARIES, THE LOCATION OF ALL VISIBLE STRUCTURES, AND DIMENSIONS OF ALL PRINCIPLE BUILDINGS THEREON, BOUNDARY FENCES, APPARENT EASEMENTS, ROADWAYS, AND VISIBLE ENCROACHMENTS, IF ANY. THIS SURVEY IS MADE FOR THE USE OF THE PRESENT OWNERS OF THE PROPERTY, AND ALSO THOSE WHO PURCHASE, MORTGAGE, OR GUARANTEE THE TITLE THERETO WITHIN ONE YEAR FROM THE DATE HEREOF.

DATED: 9/18/2008

PETER S. GORDON

PROJECT: 7741  
DATE: 09/18/2008  
SHEET 1 OF 1

ICI-120  
SEP 18 2008

117-2992