


ABELL SURVEYING & MAPPING

1140 SEQUOIA STREET • DELAVAN, WISCONSIN 53115
262-728-6737

LOT 111

SURVEYED BY ROBERT M. BAERENWALD MAY 7, 2002

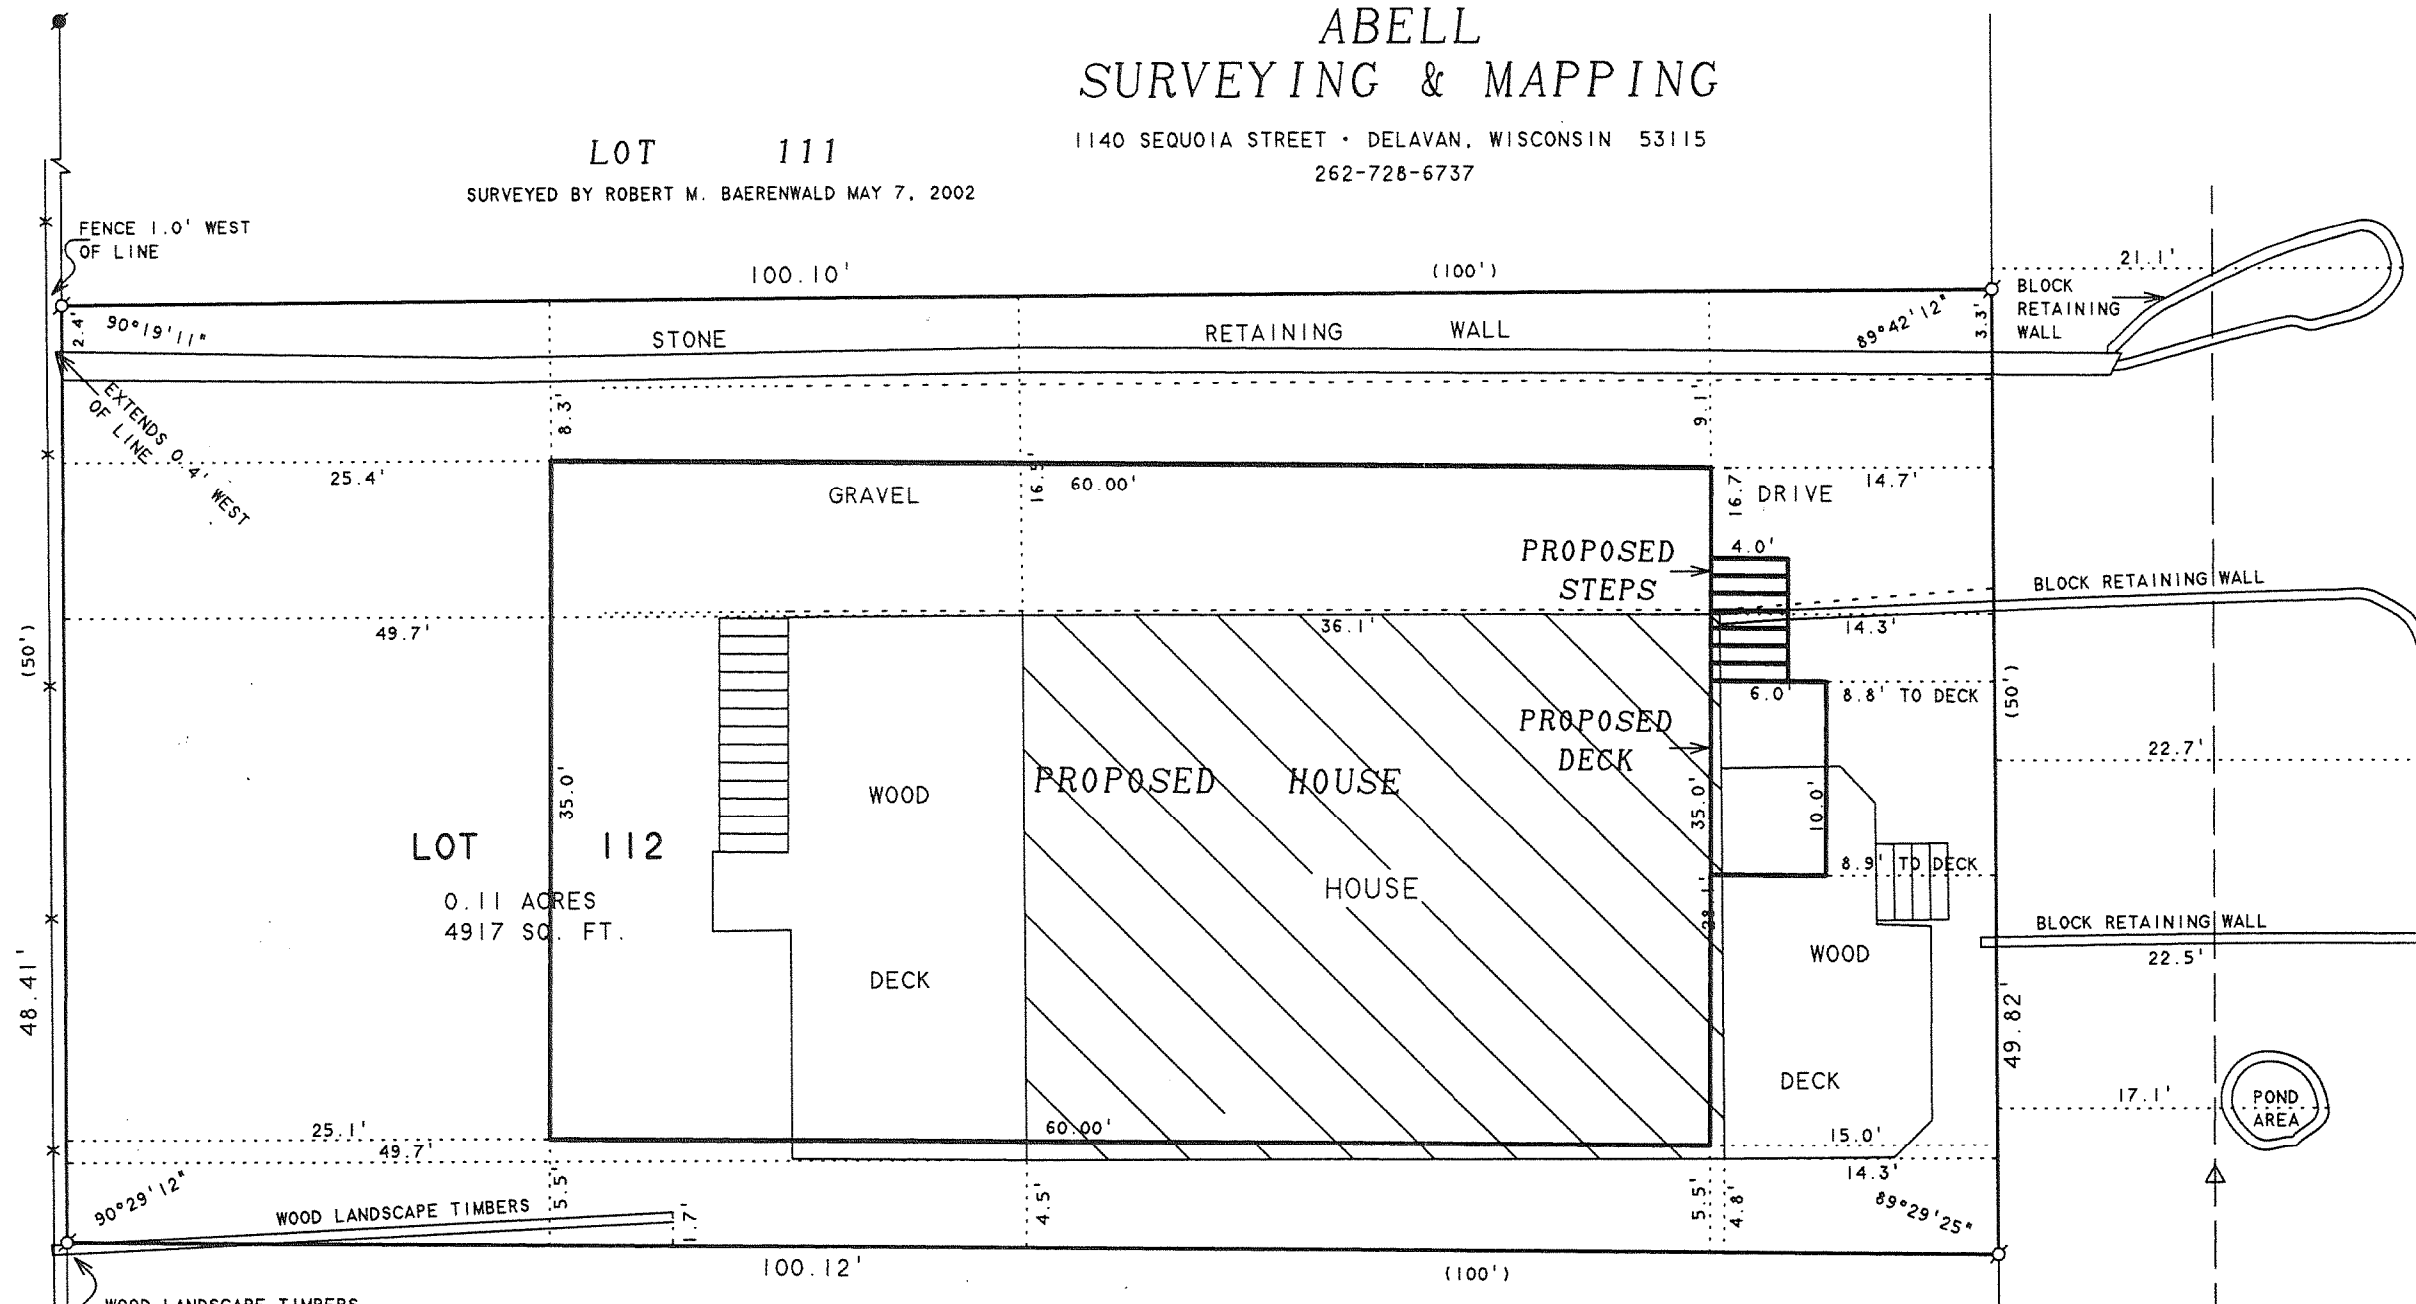

510'




SCALE 1"=10'

LEGEND

- - IRON PIPE FOUND
- - IRON ROD FOUND
- △ - UTILITY POLE
- - OVERHEAD UTILITY LINES
- ✕ - CHAINLINK FENCE
- () - RECORDED AS

ROAD

HIGHLAND

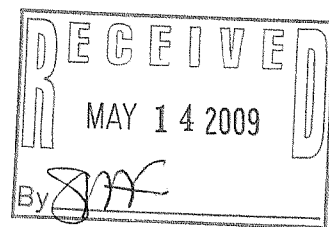

LOT 112, LAKE GENEVA HIGHLANDS, LOCATED
IN T1N, R17E, TOWN OF LINN, WALWORTH
COUNTY, WISCONSIN.

PLAT OF SURVEY OF

ORDERED BY: TAGGART REALTY
98 E. MAIN STREET
LAKE GENEVA, WI 53147

REVISED SEPTEMBER 10, 2008 TO SHOW
THE PROPOSED HOUSE.

REVISED SEPTEMBER 23, 2008 TO SHOW
CHANGES TO PROPOSED HOUSE

REVISED: OCTOBER 20, 2008 TO SHOW
PROPOSED DECK AND STEPS.

REVISED: OCTOBER 22, 2008 TO SHOW
NEW LOCATION FOR PROPOSED DECK
AND STEPS.

REVISED: NOVEMBER 24, 2008 TO SHOW
NEW DIMENSIONS FOR PROPOSED HOUSE.

I HEREBY CERTIFY THAT I HAVE SURVEYED THE ABOVE DESCRIBED PROPERTY AND THAT THE
ABOVE MAP IS A TRUE REPRESENTATION THEREOF AND SHOWS THE SIZE AND LOCATION OF
THE PROPERTY, ITS EXTERIOR BOUNDARIES, THE LOCATION OF ALL VISIBLE STRUCTURES
AND DIMENSIONS OF ALL PRINCIPAL BUILDINGS THEREON, BOUNDARY FENCES, APPARENT
EASEMENTS, ROADWAYS AND VISIBLE ENCROACHMENTS, IF ANY, TO THE BEST OF MY
KNOWLEDGE AND BELIEF.

THIS SURVEY IS MADE FOR THE USE OF THE PRESENT OWNERS OF THE PROPERTY, AND ALSO
THOSE WHO PURCHASE, MORTGAGE, OR GUARANTEE THE TITLE THERETO WITHIN ONE (1) YEAR
FROM DATE HEREON.

David F. Abell

DAVID F. ABELL
WISCONSIN REGISTERED LAND SURVEYOR, S-1596

July 17, 2008

DATE: July 17, 2008 JOB NUMBER - 08028E
NOTE: THIS IS NOT A CERTIFIED COPY UNLESS SEALED.

117-3026

ILGH109