
ENGINEERING — ARCHITECTURE — SURVEYING
7 RIDGWAY COURT — P.O. BOX 437 — ELKHORN, WISCONSIN 53121
PHONE: (262) 723—2098 FAX: (262) 723—5886

PLAT OF SURVEY

LOT 8 OF ARA GLEN ESTATES
LOCATED IN THE NE 1/4 SECTION 5, TOWN 1 NORTH, RANGE 17 EAST
TOWN OF LINN, WALWORTH COUNTY, WISCONSIN

WORK ORDERED BY –
 DEAN GRIFFITH
 C/O TOM LORENZ
 N73 W32438 RIVER ROAD
 HARTLAND, WI. 53029

LOT 7

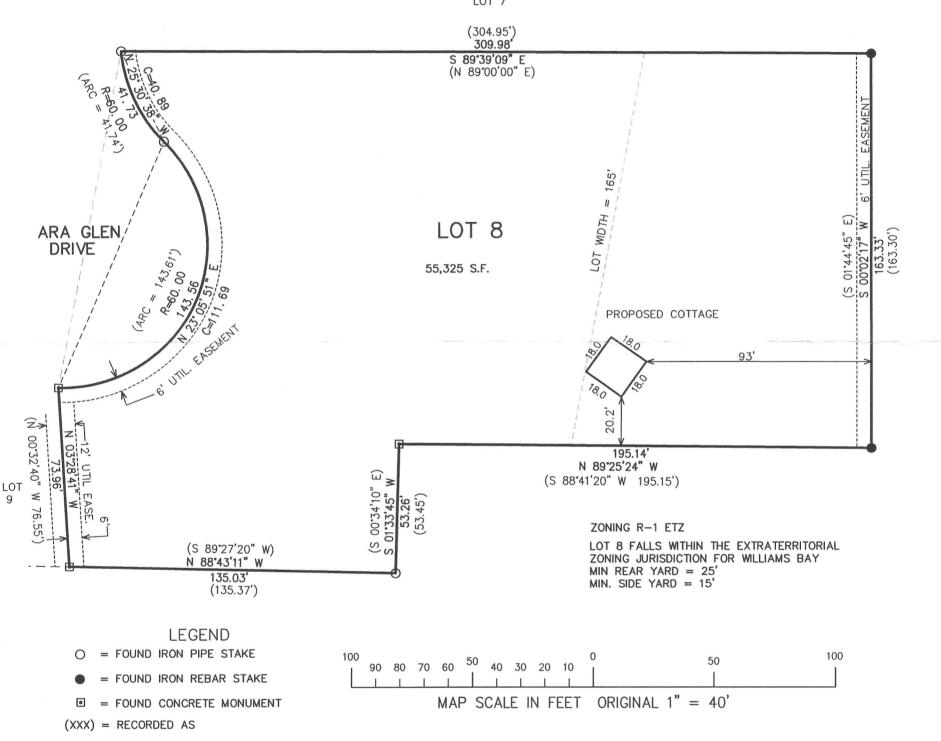

NOTE: COPIES OF THIS MAP TO WHICH THE FOLLOWING CERTIFICATE WILL APPLY SHOW SURVEYOR'S ORIGINAL SEAL AND SIGNATURE IN RED INK. COPIES BY ANY OTHER MEANS MAY HAVE ALTERATIONS WHICH DO NOT REPRESENT THE SURVEYOR'S WORK PRODUCT.

I HEREBY CERTIFY THAT THE ABOVE DESCRIBED PROPERTY HAS BEEN SURVEYED UNDER MY DIRECTION AND THAT THE ABOVE MAP IS A TRUE REPRESENTATION THEREOF AND SHOWS THE SIZE AND LOCATION OF THE PROPERTY AND ITS EXTERIOR BOUNDARIES. THIS SURVEY IS MADE FOR THE USE OF THE PRESENT OWNERS OF THE PROPERTY, AND ALSO THOSE WHO PURCHASE, MORTGAGE, OR GUARANTEE THE TITLE THERETO WITHIN ONE YEAR FROM THE DATE HEREOF.

DEGE [WE]

JAN 1 1 2010

By

DATED: NOVEMBER 13, 2009

L01

ASSIGNED NORTH LINE

89,39,09,

S

PETER S. GORDON R.L.S. 2101



PROJECT: 4684.09 DATE: 11-13-2009 SHEET 1 OF 1