
PHONE 262-537-4874 FAX 262-537-4221

Lot 24, Block 1 of LAKE GENEVA TERRACE and vacated Lortin Avenue (Lorin Plaza) lying between the west line of Lot 24, Block 1 of Lake Geneva Terrace extended and the west line of Lincoln Avenue extended, being a parcel of land 133.5 feet by 100 feet, and vacated by Document Number 583067, recorded November 7, 2003, all being a subdivision of the West Half of the Northwest Quarter of Section 15, Township 1 North, Range 17 East of the 4th Principal Meridian, Town of Linn, Walworth County, Wisconsin.

PARCEL IDENTIFICATION NO.: ILGT 00001K3

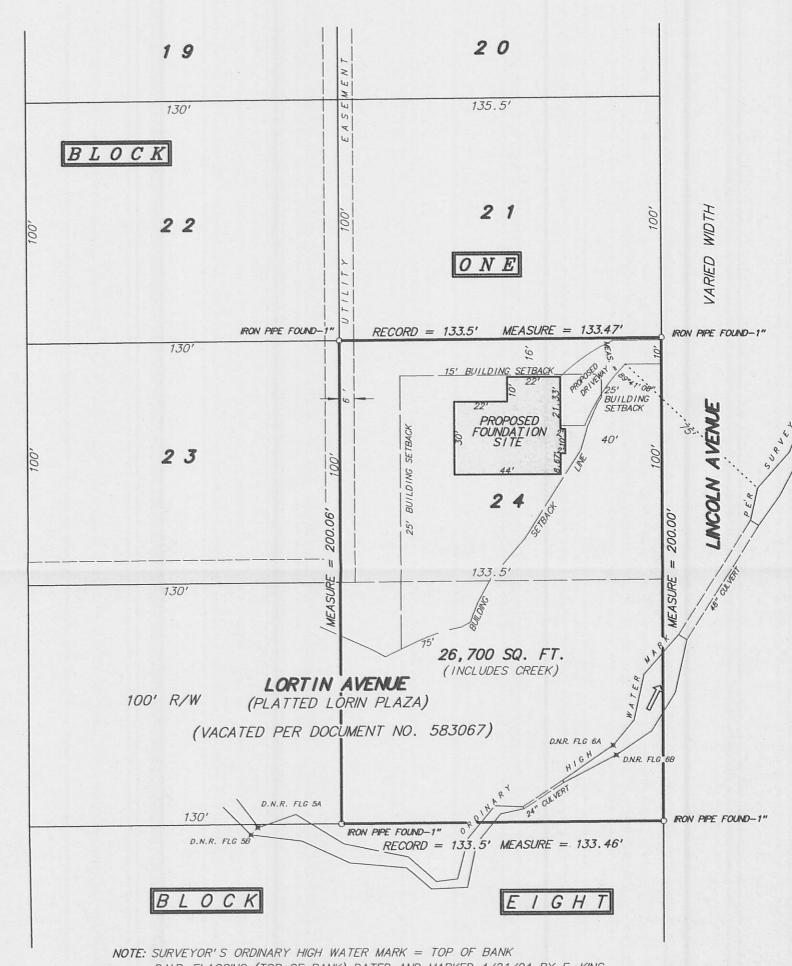

D.N.R. FLAGGING (TOP OF BANK) DATED AND MARKED 4/21/04 BY E. KING

PROPOSED FOUNDATION FIELD STAKED TRUE SIZE. CONTRACTOR TO VERIFY LOCATION AND DIMENSIONS PRIOR TO CONSTRUCTION. MAY 0 5 2010

1 inch = 40 feet SCALE ORDERED BY A. Pierce / A. R. Pierce & Assoc. JOB NO. 07131

GENEVA AVENUE

ILGT-1K3

Fieldwork campleted on and date of certification: __June 25, 2007

I hereby certify that I have surveyed the above described property and the above plat is a true representation thereof and shows the size and location of the property, its exterior boundaries, the location and dimensions of all visible structures thereon, boundary fences, apparent easements and roadways and visible encroachments, if any.

This survey is made for the exclusive use of the present owners of the property, and also those who purchase, mortgage or guarantee the title thereto within ONE YEAR from the date hereof. Dated at Bassett, Wisconsin this _____ day of ___

Mark A. Bolender Wisconsin Registered Land Surveyor S - 1784

117-3163