
PREPARED FOR J.T. CONTRACTING 309 MAPLE ST. FORT ATKINSON WI. 53538


## PLAT OF SURVEY

-OF-

LOTS 64 AND 65, BLOCK 4, LAKE VIEW PARK SUBDIVISION, LOCATED IN SECTION 16, TOWN 1 NORTH, RANGE 16 EAST, WALWORTH COUNTY, WISCONSIN.

KROTT SURVEYING INC. N3705 WILLOW BEND LANE LAKE GENEVA WI. 53147 PHONE # (262)248-3697 FAX # (262)249-0639

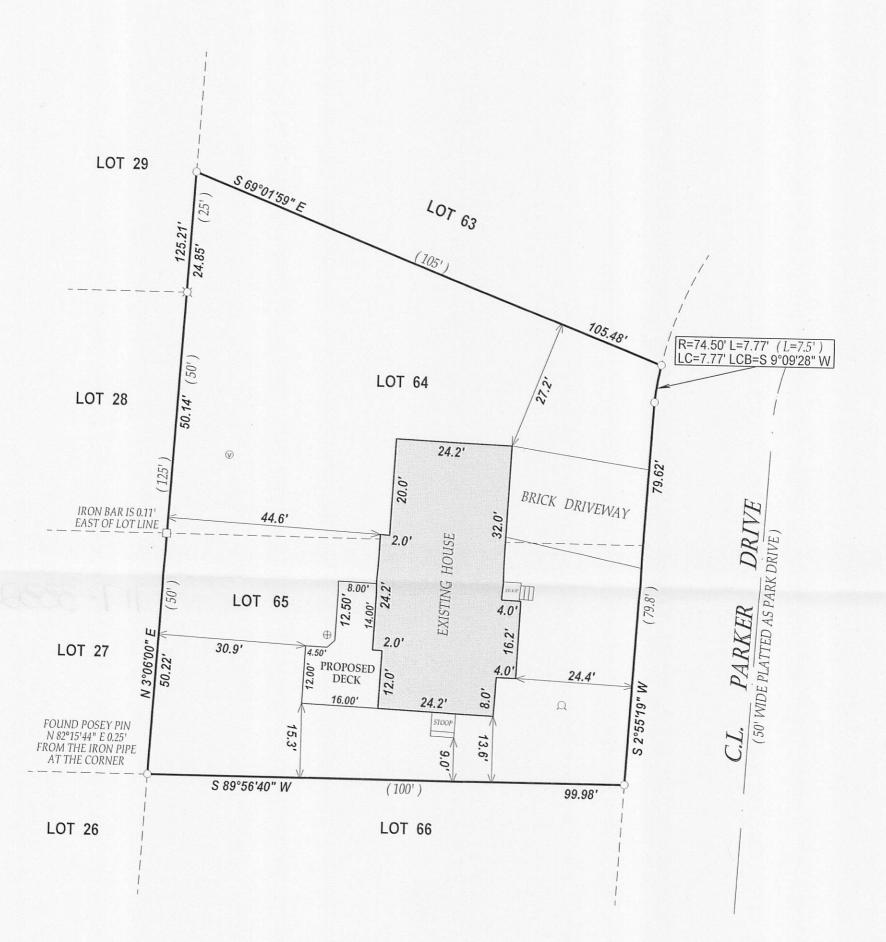

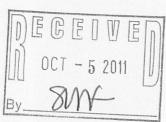

LEGEND

- O FOUND IRON PIPE
- ☐ FOUND IRON BAR
- **¤** FOUND POSEY PIN
- Q WELL
- ⊕ CONCRETE LID
- VENT

(XX) RECORDED AS

TAX ID # ILVP00026E2 JOB # 11-137



20

SCALE 1" = 20' 40 60 80

I have surveyed the above-described property and the above map is a true representation thereof and shows the size and location of the property, its exterior boundaries, the location and dimensions of all structures thereon, fences apparent easements and roadways and visible encroachments. if any.

This survey is made for the exclusive use of the present owners of the property, and also those who puchase, mortgage, or insure the title therto within one (1) year from date hereof; and as to them I warrant the accuracy of said survey map.

NOTE: BEARINGS ARE REFRENCED TO THE RECORD PLAT.



DATED THIS 22nd DAY OF SEPTEMBER 2011.

JOHN KROTT S - 2258 Wisconsin Registered Land Surveyor

117-3332

( original if signed in red )