


PREPARED FOR  
BORDER CARPENTRY  
N2623 SCHOFIELD RD.  
LAKE GENEVA WI. 53147

# PLAT OF SURVEY

-OF-  
LOTS 20, 21 AND 43 OF THE BIRCHES SECOND ADDITION,  
TOWN 1 NORTH, RANGE 17 EAST, WALWORTH COUNTY, WISCONSIN.

KROTT SURVEYING INC.  
N3705 WILLOW BEND LANE  
LAKE GENEVA WI. 53147  
PHONE # (262)248-3697  
FAX # (262)249-0639

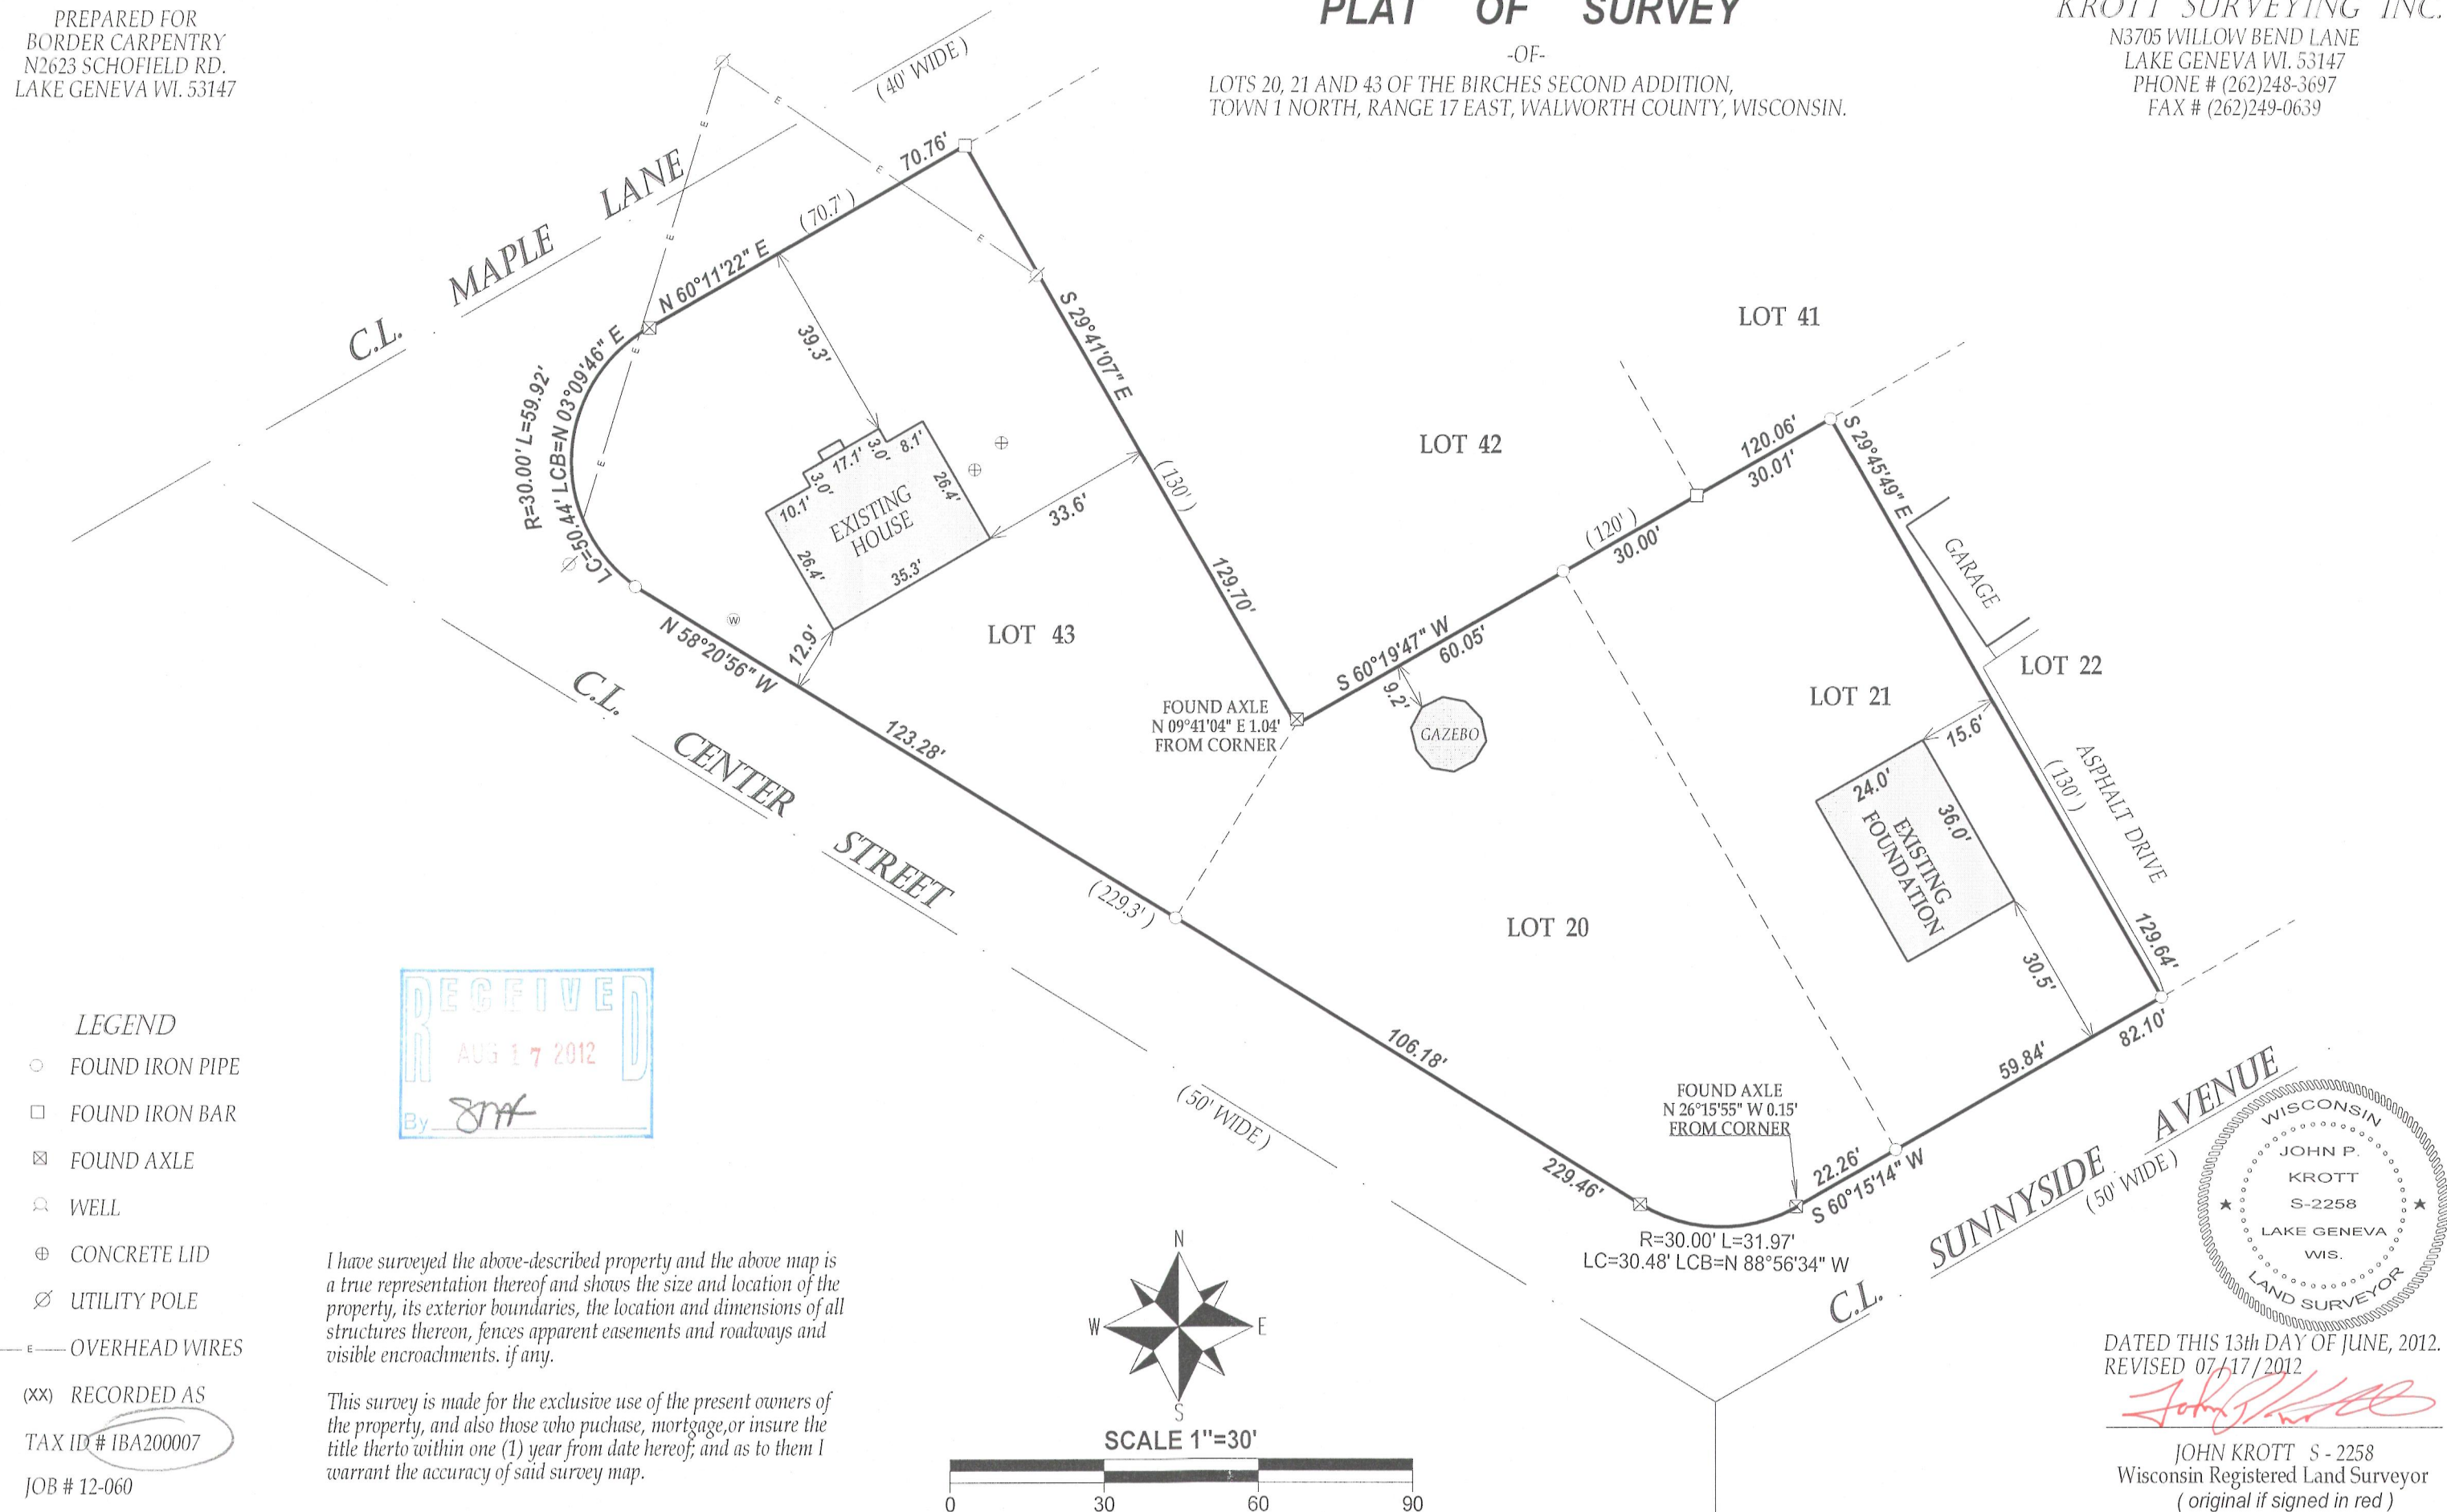

117-3424