PLAT OF SURVEY PREPARED FOR PATHFINDER SURVEYING JACK WALKER (a NMB Company) P.O BOX 322 - OF -LAKE GENEVA, WI. 53147 LOT 33 AND THE SOUTH 1/2 OF LOT 32, BLOCK "H" OF CISCO BEACH SUBDIVISION, LOCATED IN SECTION 5, TOWNSHIP 1 NORTH, RANGE 17 EAST, IN THE TOWN OF LINN, WALWORTH COUNTY, WISCONSIN. WWW.PATHFINDERSURVEYING.NET 262-248-8303 **EXISTING** GARAGE 10.24 5.87 13.6 (40.0)**EXISTING** HOUSE 53.77 36.54 15.4 (20.0)24.67 25. (90.00')**EXISTING** S 89°25'05" E 90.01 HOUSE 40.3 15.00 (20.0,) S. 1/2 LOT 32 VENT 5.00 96 26.4 28.48 33.00 59 PORCH 18.00 18.00 ≥ 00.21,27" 00.09,25 25.00 (40.0)LOT 33 PROPOSED HOUSE 6.33 40. EXISTING HOUSE TO BE REMOVED 20.00 Z S 25.05 39.33 3.11 8 EDGE OF 83 **ASPHALT** 39.57 28.08 24.2 6.0 10.7 N 89°22'40" W 89.47 **EXISTING** 10.1 **GARAGE** (90.00')**EXISTING** (40.0)HOUSE 10.0 10.0 20.2 2.23 **EXISTING** HOUSE 8 APR 11 2018

( ) = recorded as


= found iron pipe

= found iron bar

SCALE 1" = 20'

JOB # 2017.0211.01

TAX ID # ICI 00181B1

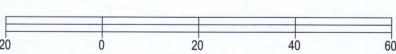

BASIS OF BEARING OF THIS PLAT: THE US STATE PLANE COORDINATE SYSTEM SOUTH ZONE, NAD 83. WISCORS.

I hereby certify that I have surveyed the above- described property and the above map is a is a true representation thereof and shows the size and location of the property, its exterior boundaries, the location and dimensions of all structures thereon, fences, apparent easements and roadways and visible encroachments if any.

This survey is made for the present owners of the property, and those who purchase, mortgage, or guarantee the title thereto, within one year from the date hereof.

DATED THIS 20TH DAY OF DECEMBER, 2017.





MARK R. MADSEN S - 2271 Wisconsin Professional Land Surveyor