

LAND-MARK SURVEYING

Mark L. Miritz


Wisconsin Professional Land Surveyor S-2582

N9330 Knuteson Drive  
Whitewater, WI 53190  
Phone: (262)949-1239  
MARKMIRITZ@  
LAND-MARKSURVEYING.COM

ORDERED BY:  
BASSO BUILDERS INC.  
405 SKYLINE DRIVE  
LAKE GENEVA, WI 53147

PLAT OF SURVEY

LOTS 13 THROUGH 18, IN BLOCK 13, MAPLE HILLS "A" SUBDIVISION,  
LOCATED IN THE SOUTHEAST 1/4 OF SECTION 18, TOWN 1 NORTH,  
RANGE 17 EAST, TOWN OF LINN, WALWORTH COUNTY, WISCONSIN.

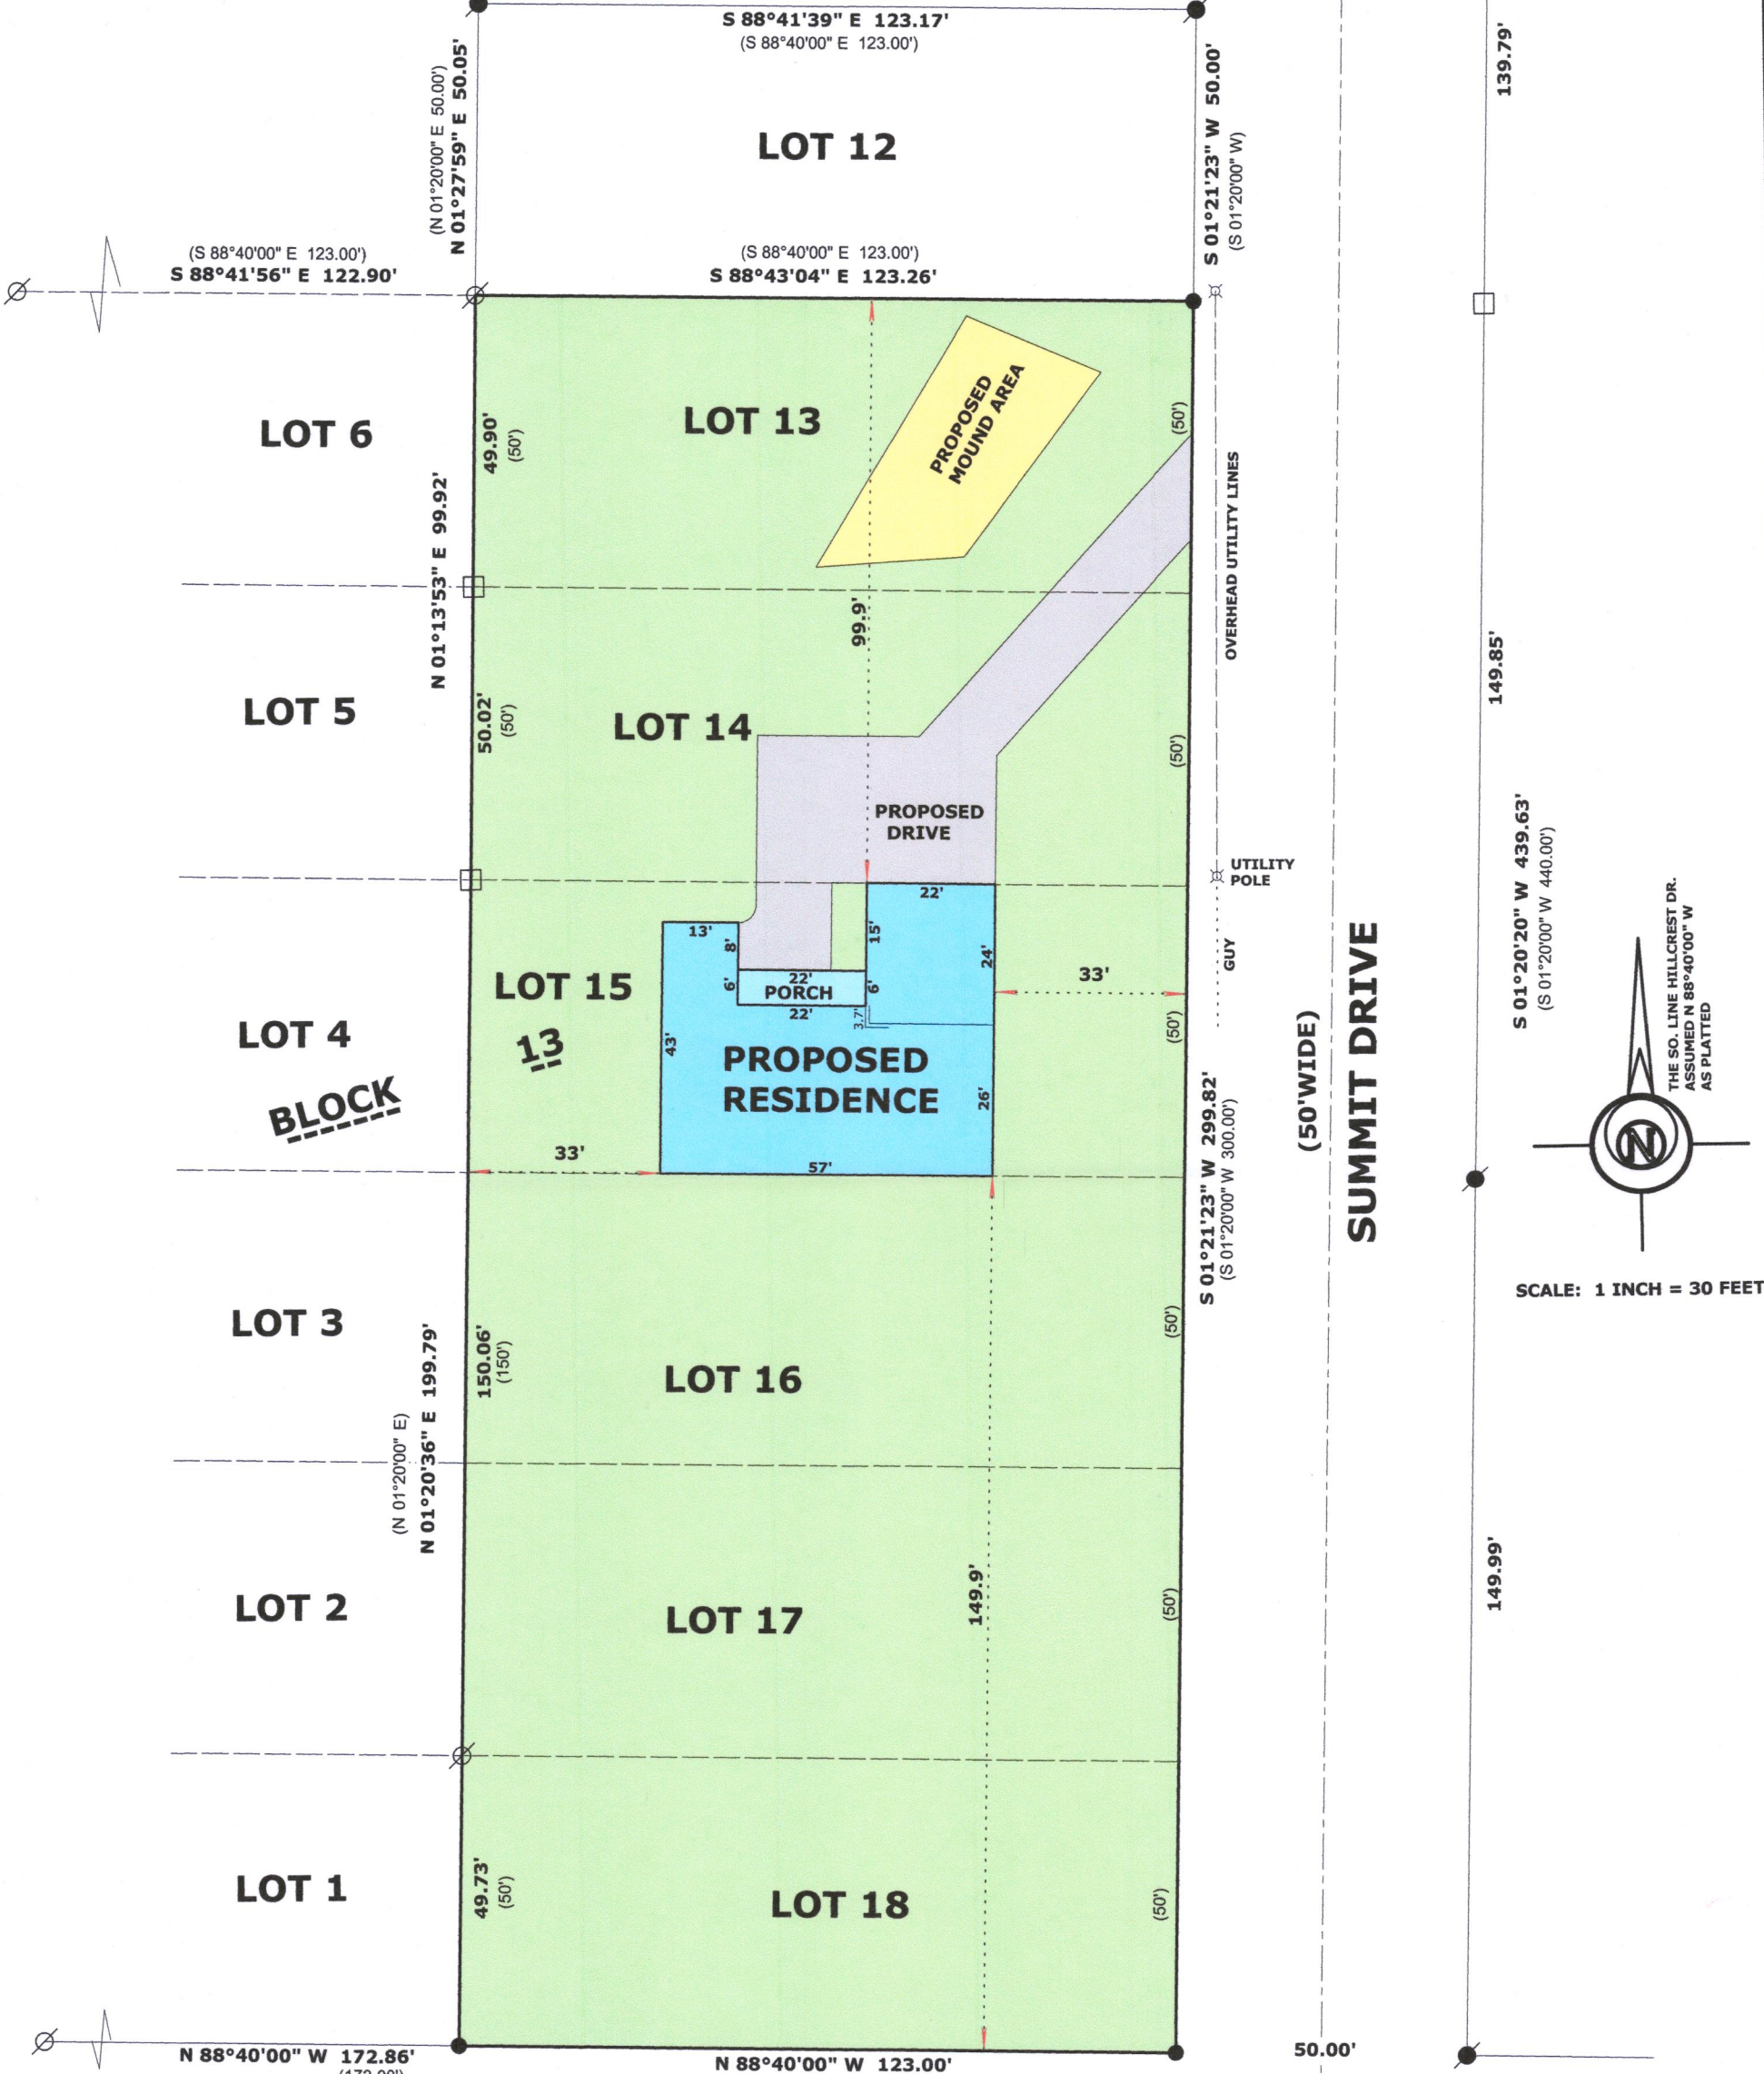

"I hereby certify that the above described property has been surveyed by me or under my direction and that the above map is a true representation thereof and shows the size and location of the property, its exterior boundaries, the location of all visible structures and dimensions of all principal buildings thereon, boundary fences, apparent easements, roadways and visible encroachments, if any."  
"This survey is made for the use of the present owners of the property, and also those who purchase, mortgage, or guarantee the title thereto within one year from date hereof."

MARK L. MIRITZ  
WISCONSIN PROFESSIONAL  
LAND SURVEYOR S-2582

DATE: APRIL 16, 2022 JOB NO. 22.202

LEGEND

- FOUND IRON PIPE
- FOUND IRON ROD
- FOUND SQ. IRON ROD 1/2"
- SET IRON ROD, 18" LONG, WEIGHING 1.5 LBS./LINEAL FT., 3/4" DIA.
- RECORDED AS DIMENSION



117-4656