PLAT of SURVEY

IRON REBAR

FOUND

LEGEND

Survey No. 22.6001.05

IRON PIPE

FOUND

 $\Re$ 

RECORDED DATA

CONCRETE MONUMENT

UTILITY POLE

ELECTRIC METER

GAS METER

ELECTRIC TRANSFORMER

TELEPHONE PEDESTAL

BURIED RAILROAD

SPIKE

SEPTIC VENT

WATER WELL

MANHOLE


LOCATION: N1820 East Valley Park Rd, Lake Geneva, WI


OWNER/PREPARED FOR: Matustik Builders

TAX ID: IA228700002

LEGAL DESCRIPTION:

Lot 2 of Certified Survey Map No. 2287, as recorded on page 123 of Volume 11 of CS, filed with Walworth County Register of Deeds

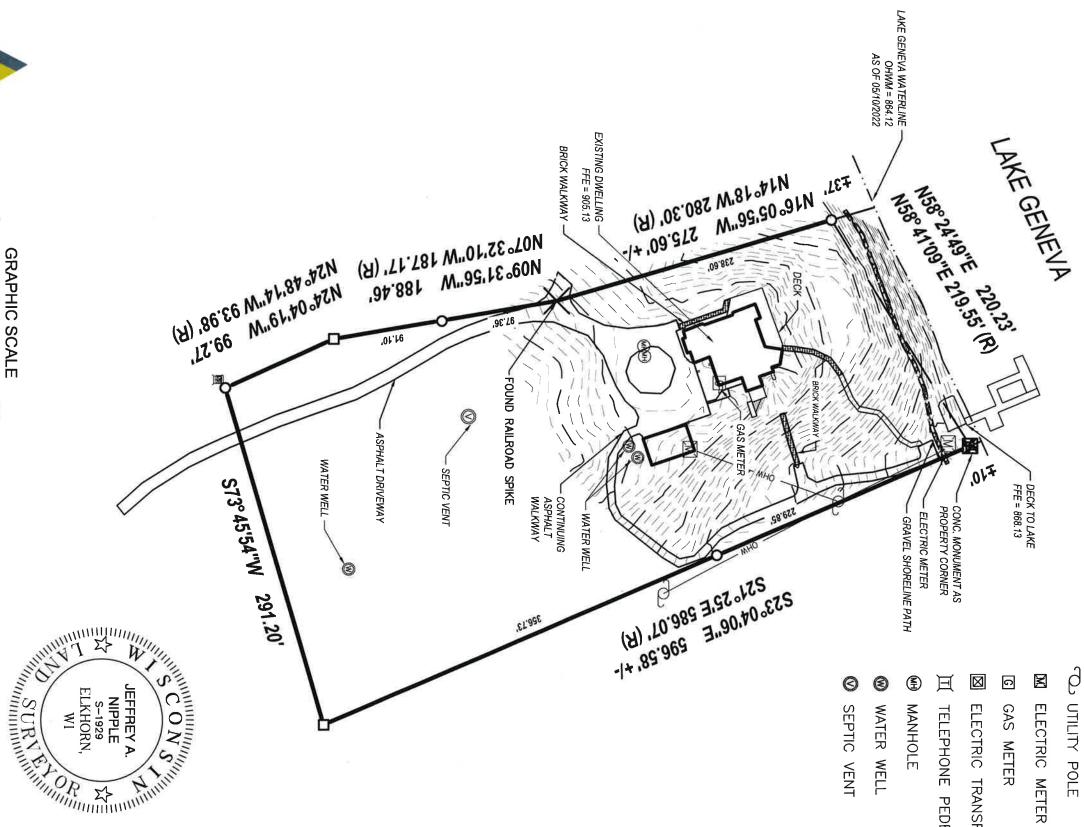

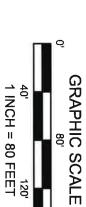

LYNCH & ASSOCIATES

5482 S. WESTRIDGE DRIVE NEW BERLIN, WI 53151

440 MILWAUKEE AVENUE BURLINGTON, WI 53105

BEARINGS ARE BASED ON THE WISCONSIN STATE PLANE SOUTH ZONE. THE SOUTHERN LINE OF PROPERTY IS ASSUMED TO BEAR S73°45'54"W

DRAWING BY: FIELD WORK BY:

surveyed the above-described property and to the best of my knowledge the above map is a true antation thereof and shows the size and location of the property, its exterior boundaries, the location mensions of all structures thereon, fences, apparent easements and roadways, and visible chments, if any.

ovided to this office pertaining to this survey. This Plat brances, restrictions, ownership, title evidence, or disclose.

/ is made for the exclusive use of the present owners of the property, and also those who mortgage, or insure the title thereto within one (1) year from date hereof; and as to them I cy of said survey map.

LE, PROFESSIONAL LAND SURVEYOR, S. 1