


PLAT OF SURVEY
(PERMIT PLAT)

LOCATION: Sunnyside Dr, Linn, WI
PREPARED FOR: Hillcrest Builders
PROPERTY DESCRIPTION: As per Document No. 1064980
Lots 40, 41, 42, and 43 in Block 4 in Maple Hills "A" Subdivision, situated in
Section 18, Township 1 North, Range 17 East, Town of Linn, County of
Walworth, State of Wisconsin

TAX ID: IMH 00094

LEGEND

- FOUND 1" IRON PIPE
- FOUND 1" IRON ROD
- MAILBOX
- UTILITY POLE

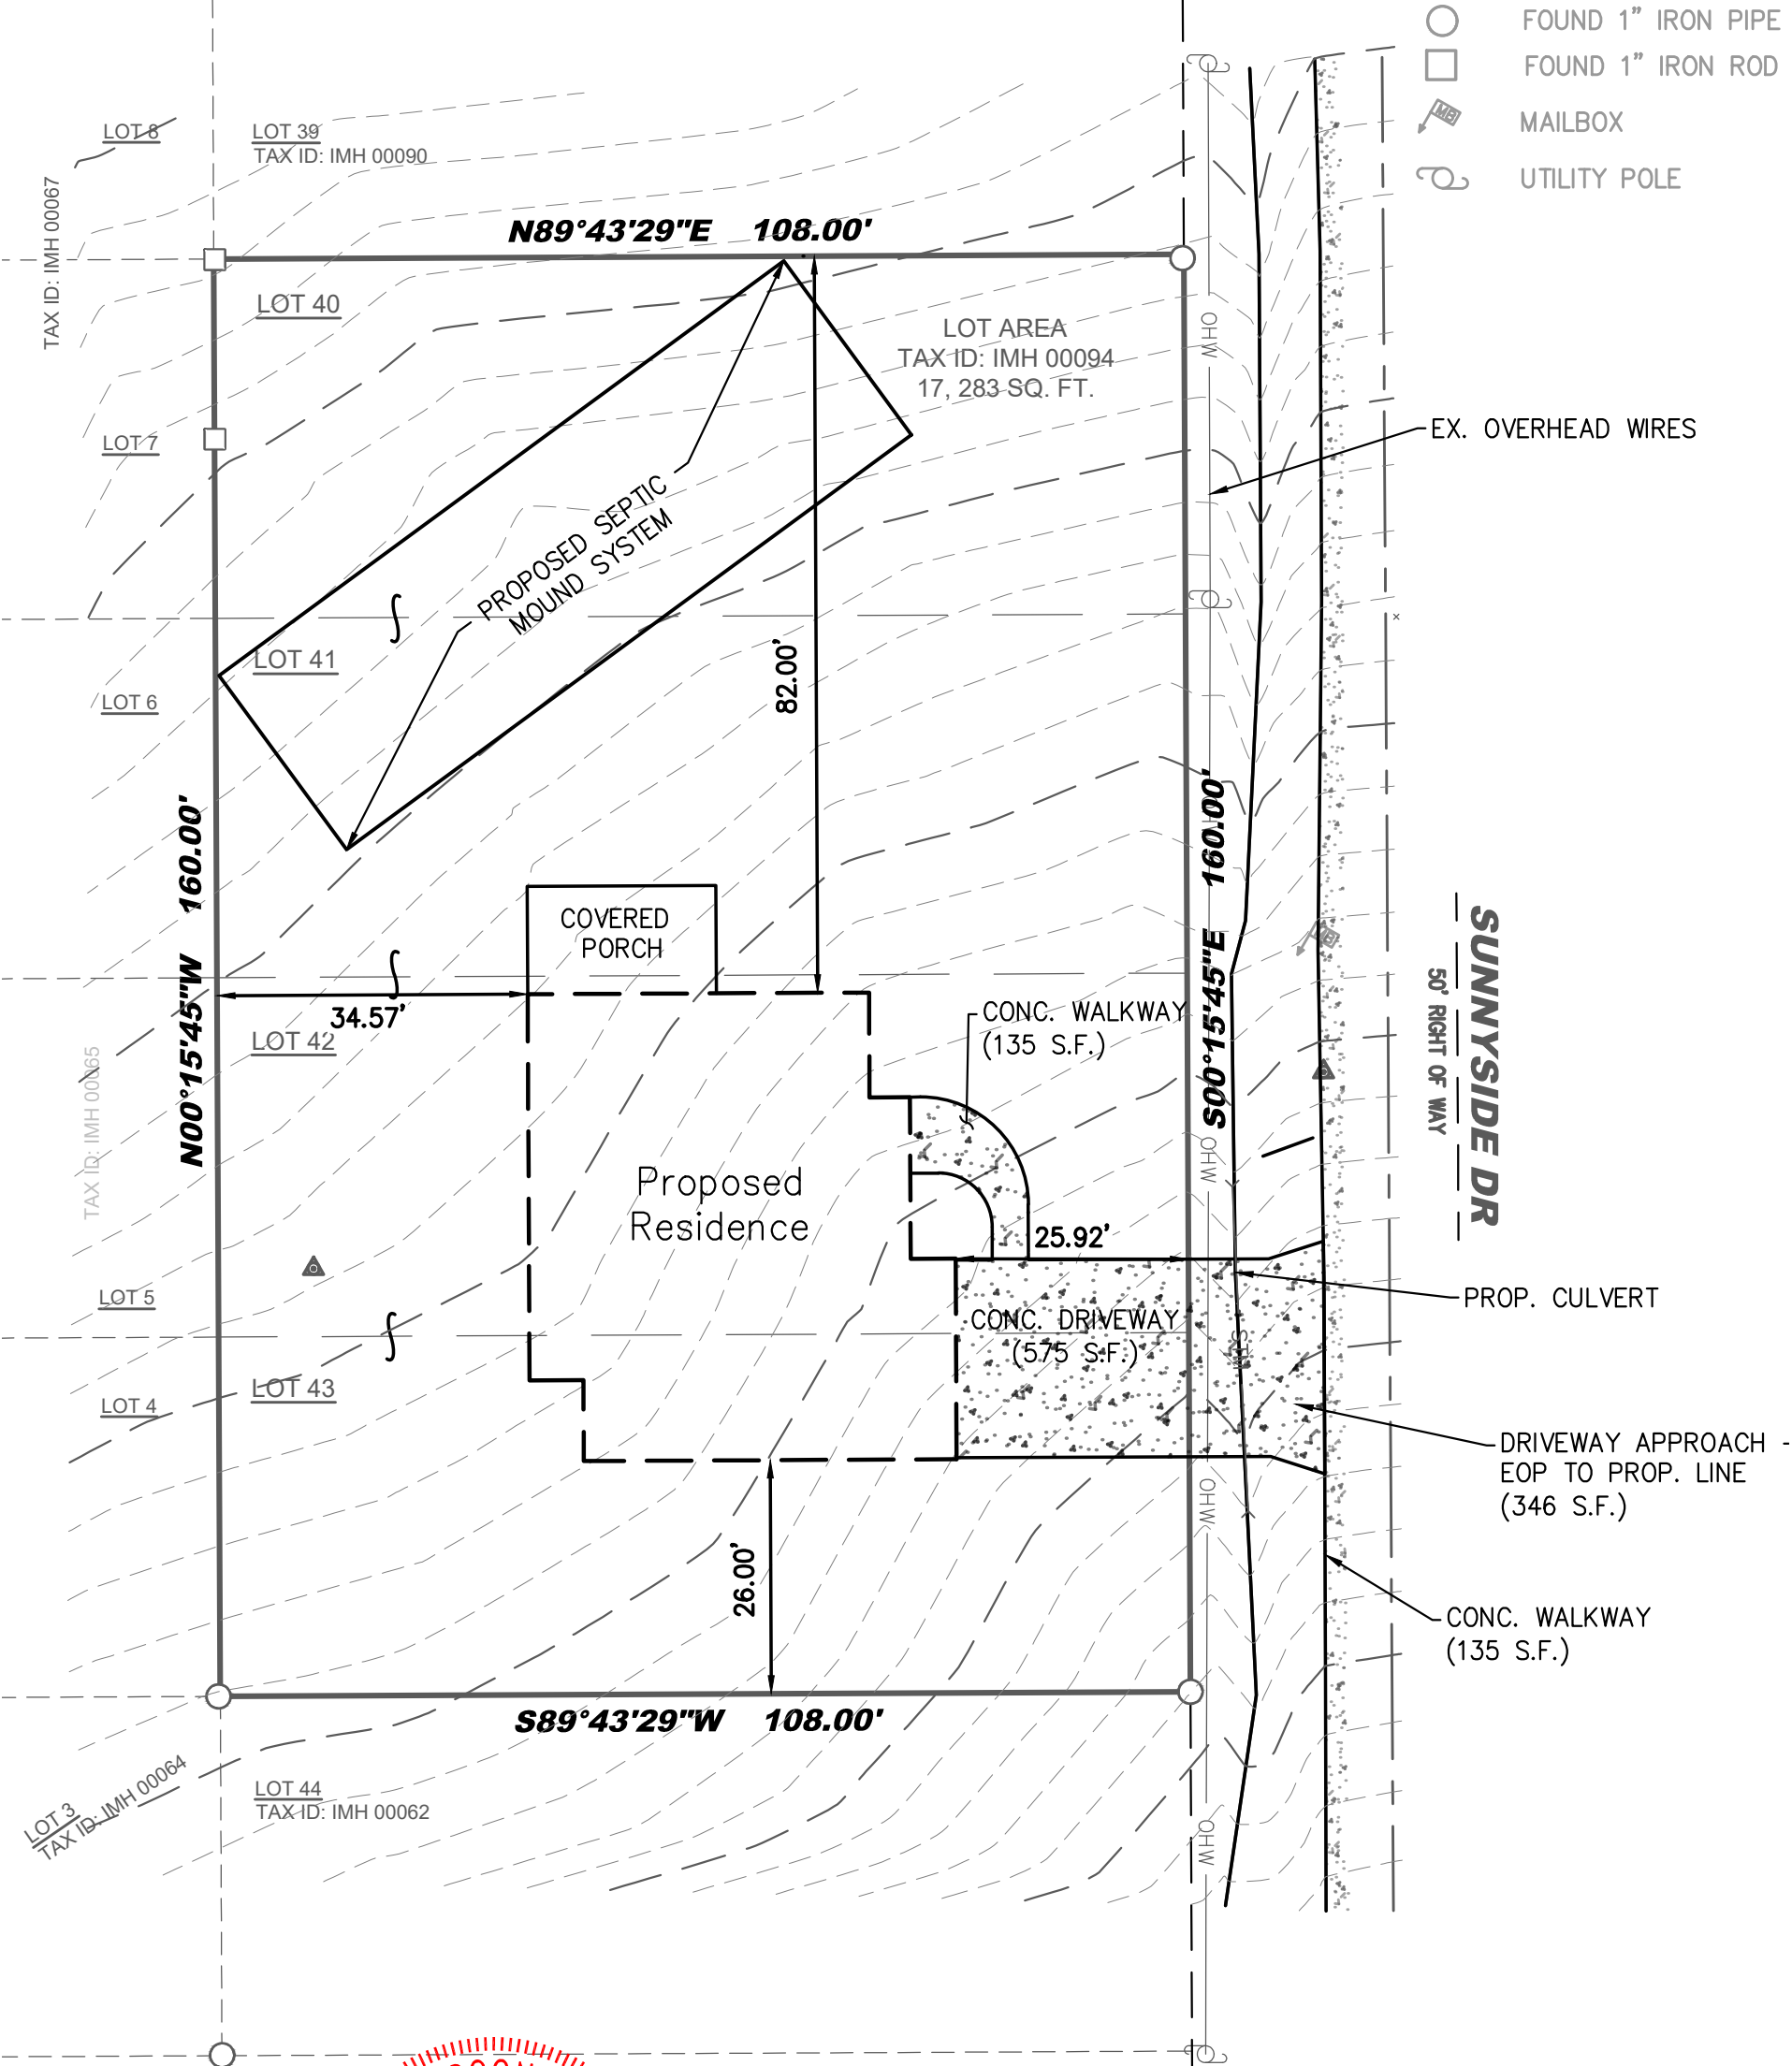

LYNCH & ASSOCIATES
ENGINEERING CONSULTANTS, LLC
5482 S. WESTRIDGE DRIVE
NEW BERLIN, WI 53151
440 MILWAUKEE AVENUE
BURLINGTON, WI 53105
(262) 402-5040



I certify that I have surveyed the above-described property and in my professional opinion this map is a true representation thereof and is made in accordance with the records of the register of deeds as nearly as practical and that this survey complies with Wisconsin Administrative code AE-7 except for those items waived, if any, and is bound by Wisconsin State Statute 893.37 that defines statute of limitations in regard to surveys. This survey was prepared for the exclusive use of the client and present owners of the property.

No title policy has been provided to the surveyor regarding the property identified on this map. Therefore this plat of survey does not guarantee the existence, size and location of any easements, encumbrances, restrictions or other facts that could otherwise be disclosed in an Alta/NSPS survey.

Rick R. Hillman, Professional Land Surveyor, S-3005

DRAWING BY: MRO
FIELD WORK BY: LG