


LOCATION: W3911 East Road, Lake Geneva , Wisconsin  
PREPARED FOR: Jim Labuz  
PROPERTY DESCRIPTION: Per Document No. 867199  
Lots 12 and 13 Block 3, Sunset Hills, a subdivision of part of the Northwest fractional 1/4 of Section 4, Town 1 North, Range 17 East, County of Walworth, State of Wisconsin.  
CURRENT OWNER: James Labuz and Shannon Labuz  
TAX ID: ISH 00034

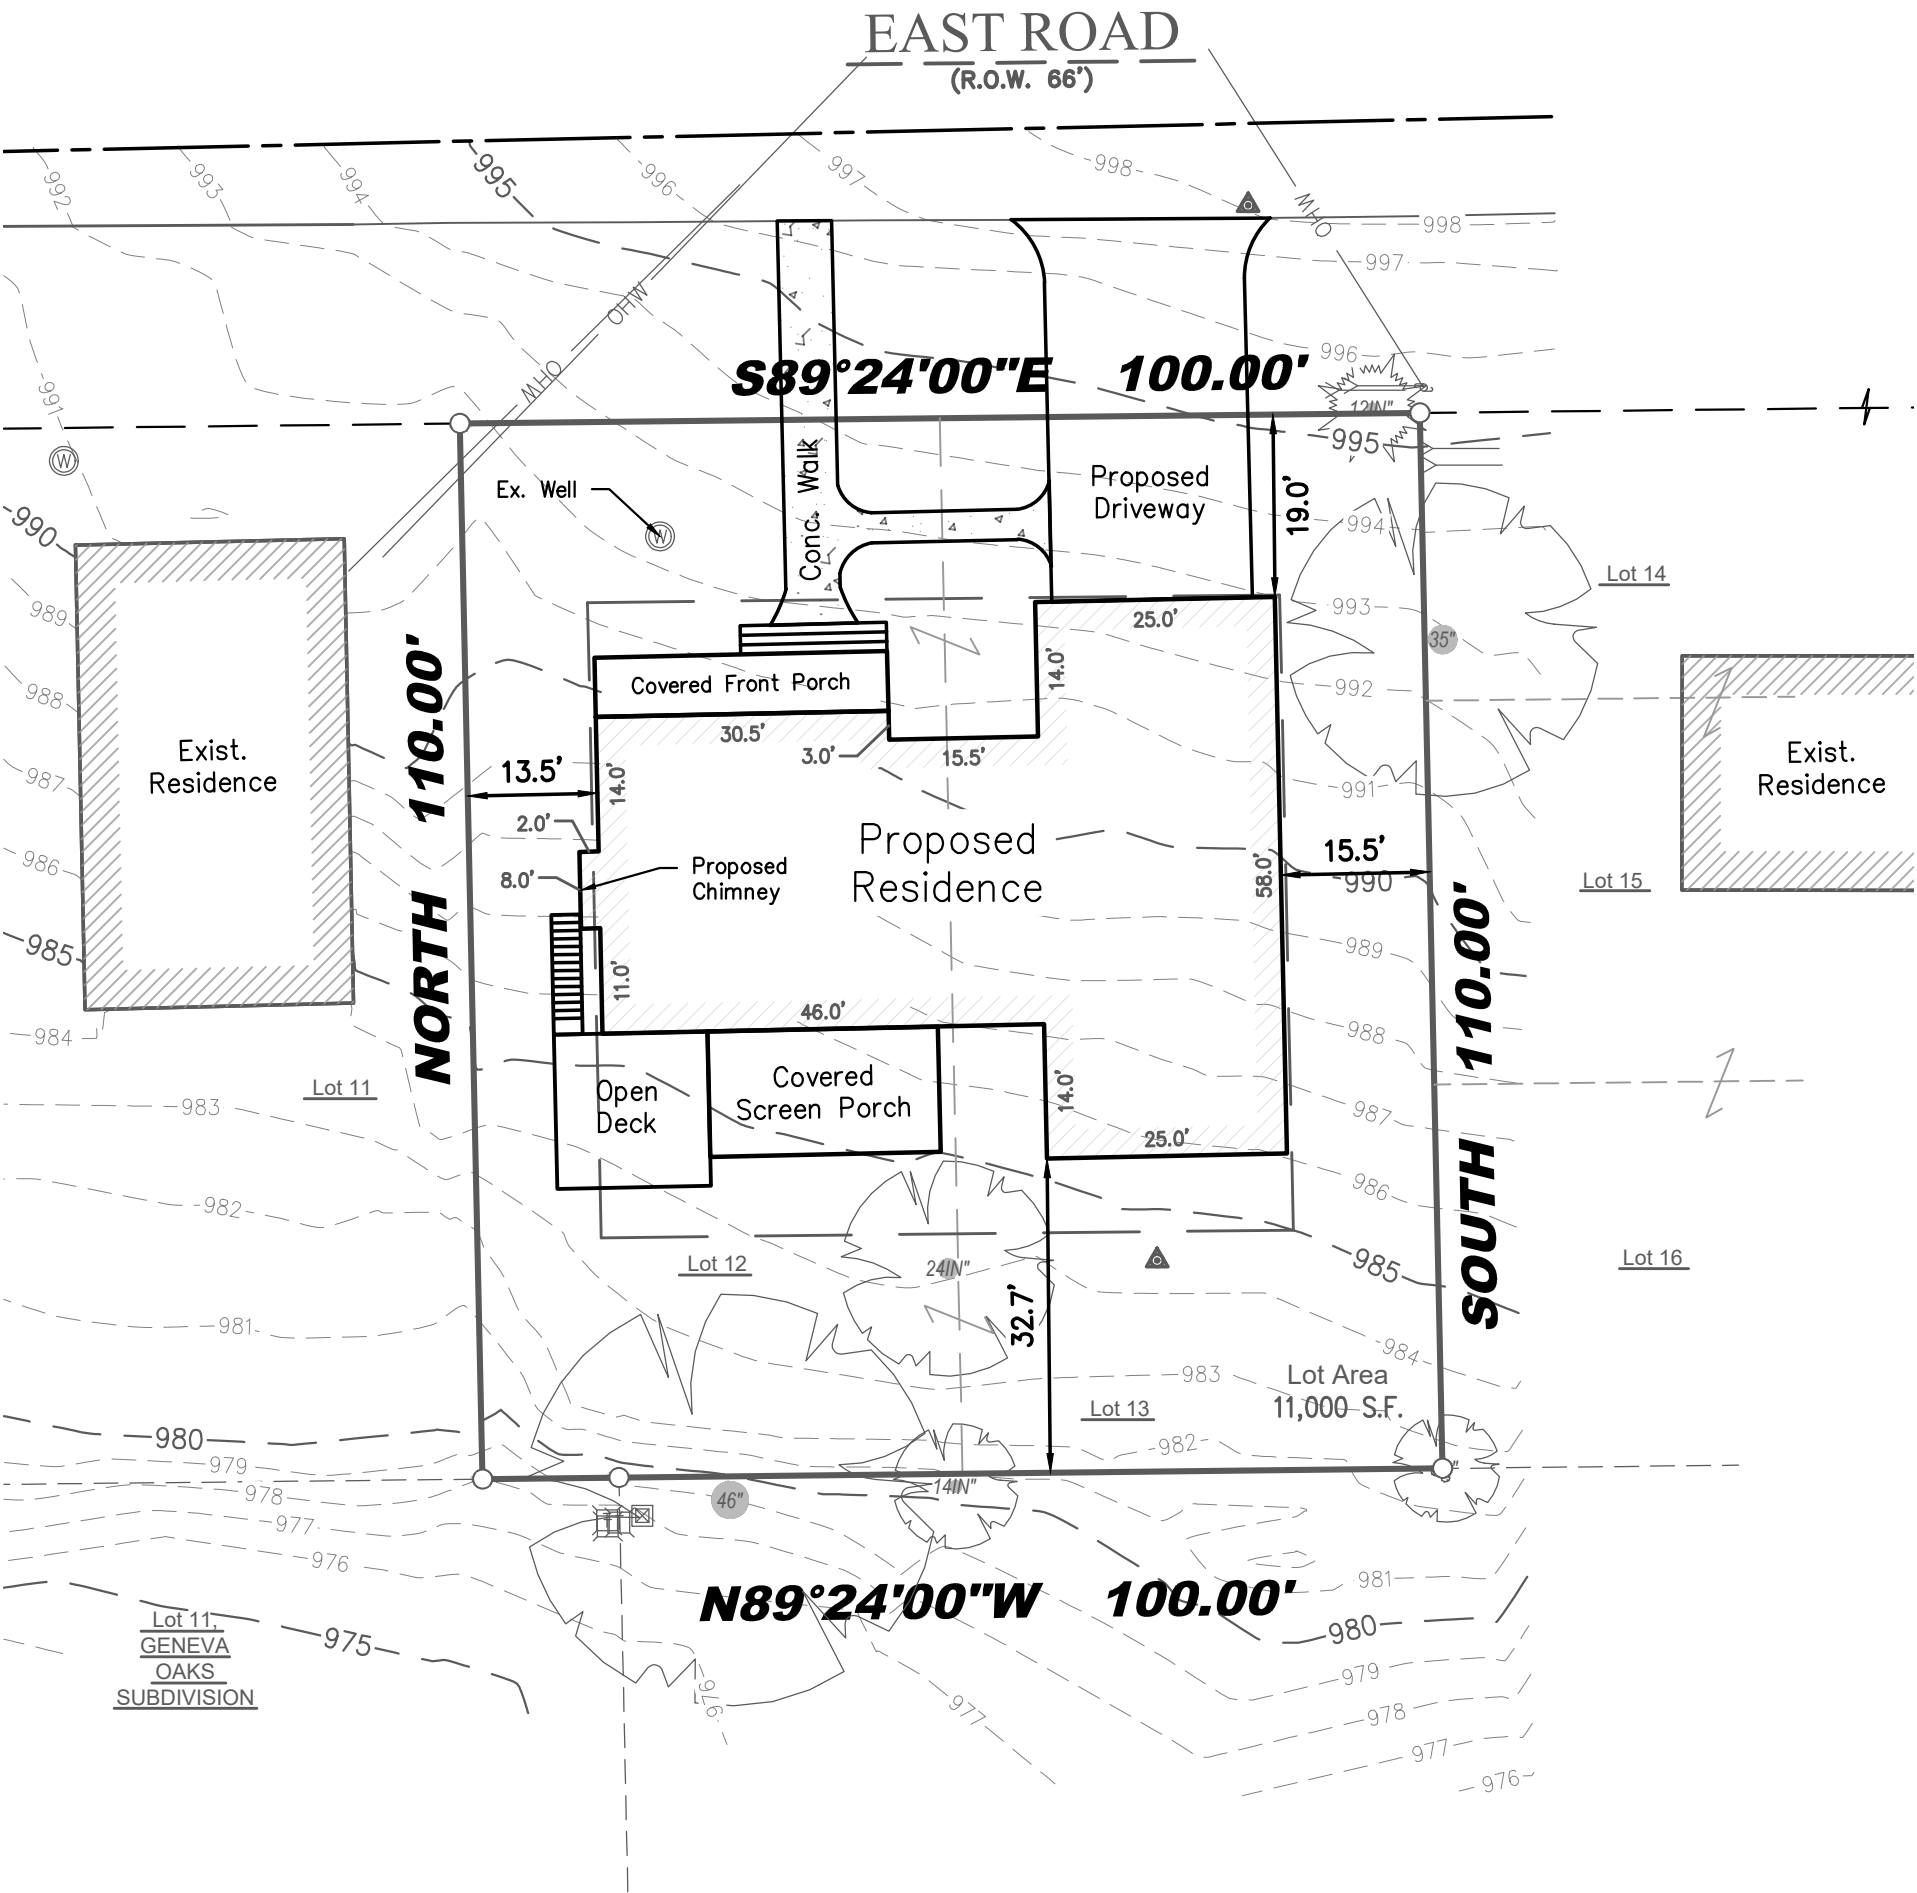

Legend:

- Found 1" Iron Pipe
- Electric Transformer
- Telephone Pedestal
- Guy Anchor
- Gas Manhole
- Control Point
- Utility Pole
- Deciduous Tree
- Coniferous Tree
- Well



I certify that I have surveyed the above-described property and in my professional opinion this map is a true representation thereof and is made in accordance with the records of the register of deeds as nearly as practical and that this survey complies with Wisconsin Administrative code AE-7 except for those items waived, if any, and is bound by Wisconsin State Statute 893.37 that defines statute of limitations in regard to surveys. This survey was prepared for the exclusive use of the client and present owners of the property.

No title policy has been provided to the surveyor regarding the property identified on this map. Therefore this plat of survey does not guarantee the existence, size and location of any easements, encumbrances, restrictions or other facts that could otherwise be disclosed in an ALTA/NSPS survey.

Rick R. Hillmann, Professional Land Surveyor, S-3005

DRAWING BY: MRO  
FIELD WORK BY: RW