
PLATOFSURVEY

LOT 14 OF "MEADOW VIEW ESTATES", A SUBDIVISION OF THE NORTHEAST 1/4 OF THE SOUTHEAST 1/4, THE SOUTHEAST 1/4 OF THE SOUTHEAST 1/4 AND THE SOUTHWEST 1/4 OF THE SOUTHEAST 1/4 OF SECTION 17, TOWNSHIP 1 NORTH, RANGE 17 EAST OF THE FOURTH PRINCIPAL MERIDIAN, IN THE TOWN OF LINN, COUNTY OF WALWORTH AND STATE OF WISCONSIN.

SURVEY FOR: DAN THOMPSON

NOTE: THERE IS AN IMPERVIOUS SURFACE AREA LIMIT OF 12,000 SQ. FT. PER THE RECORDED PLAT.

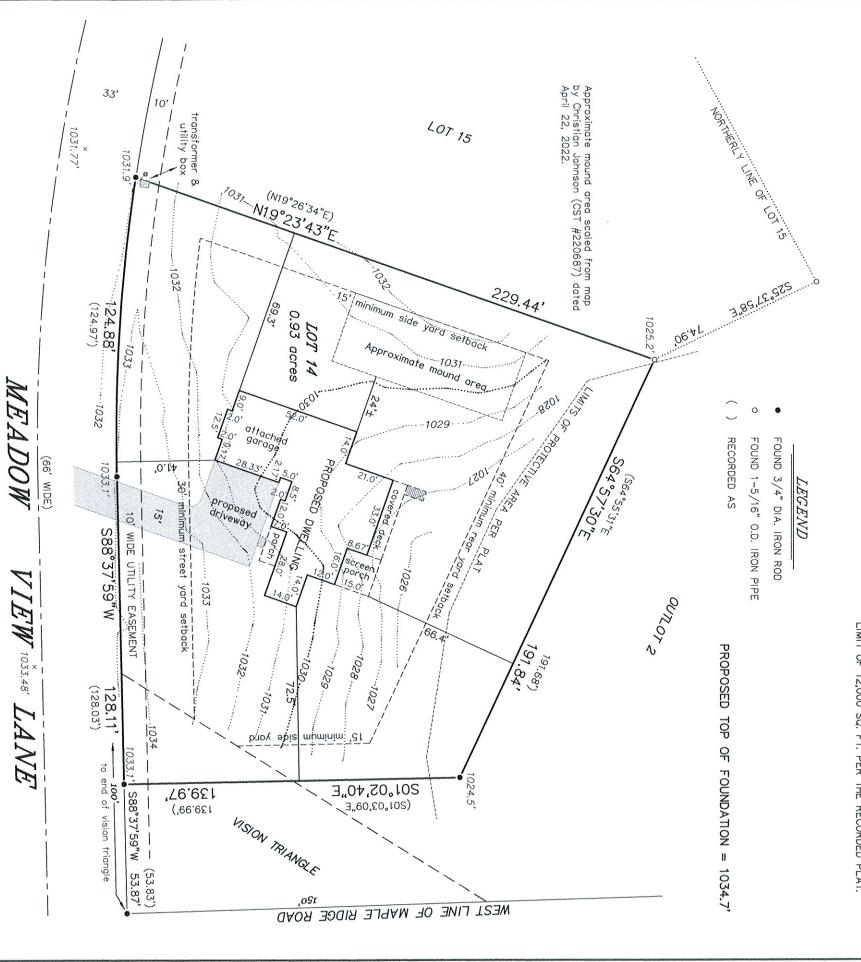

CHORD BEARING CENTRAL CH RADIUS = 717.00' ANGLE = 09°58'44" (09°59'11") HORD = 124.72' (124.81') ING = N86°25'17"W (N86°22'25.5"W)

NOTE: REFER TO A CURRENT TITLE REPORT FOR EASEMENTS, RESTRICTIONS OR COVENANTS WHICH MAY AFFECT THIS PROPERTY.

HEREBY CERTIFY THAT I HAVE SURVEYED THE ABOVE SCRIBED PROPERTY AND THAT THE ABOVE MAP IS A RRECT REPRESENTATION THEREOF AND SHOWS THE SIZE ID LOCATION OF THE PROPERTY, ITS EXTERIOR SUNDARIES, THE LOCATION OF ALL VISIBLE STRUCTURES ID DIMENSIONS OF ALL PRINCIPAL BUILDINGS THEREON, UNDARY FENCES, APPARENT EASEMENTS, ROADWAYS AND CROACHMENTS, IF ANY."

"THIS SURVEY IS MADE FOR THE USE OF THE PRESENT OWNERS OF THE PROPERTY, AND THOSE WHO PURCHASE, MORTGAGE, OR GUARANTEE THE TITLE THERETO WITHIN ONE YEAR FROM DATE HEREOF."

SATTER SURVEYING, LLC
LAND SURVEYS, MAPPING AND PLANNING
272 ORIGEN STREET
BURLINGTON, WI 53105
262-661-4239


BEARINGS HEREON RELATE TO THE NORTHERLY LINE OF LOT 15 OF "MEADOW VIEW ESTATES". ASSUMED BEARING OF NORTH 61°31'01" EAST AS PLATTED.

SATTER S-2850 BURLINGTON, WI

SURVE

SCONS

THOMAS

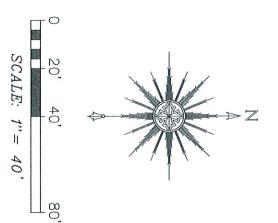

Sold

DH

THIS IS NOT AN ORIGINAL PRINT UNLESS THIS SEAL IS RED.

REVISED: FE REVISED: J REVISED: REVISED:

D: FEBRUARY 22, 2024 ED: JANUARY 20, 2024 ISED: MAY 20, 2022 SED: MARCH 7, 2022 JULY 20, 2020

072002 JOB NUMBER