
KOLB LAND CONSULTING, INC.

LAND SURVEYING . SUBDIVIDING . LAND PLANNING

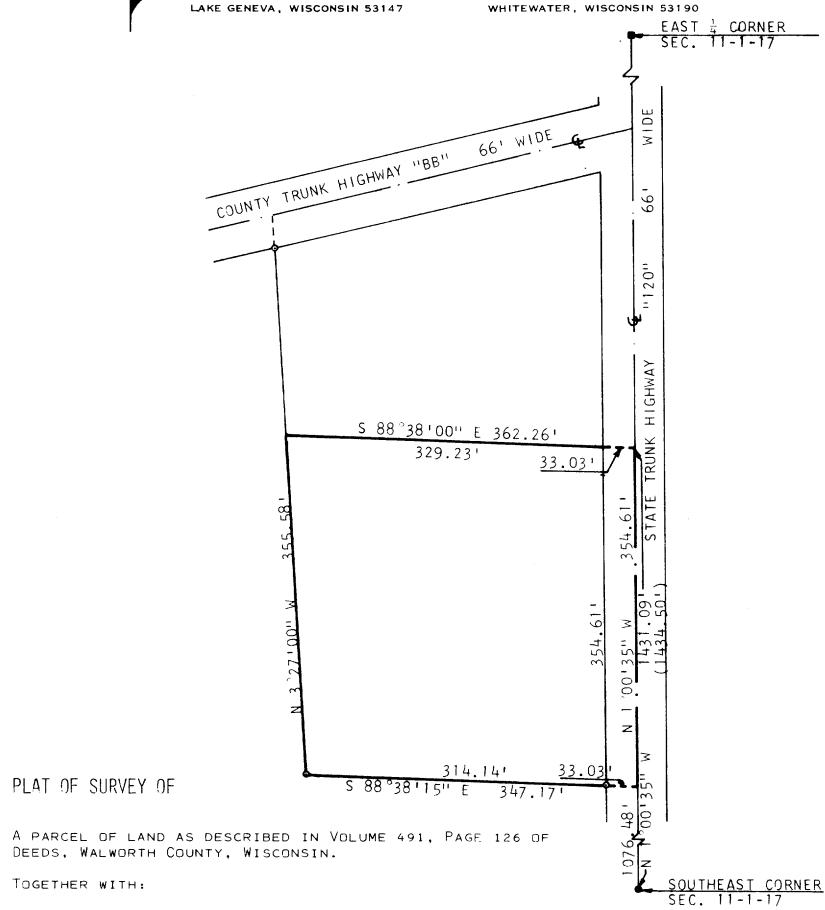

A PARCEL OF LAND LOCATED IN THE SOUTHEAST 1/4 OF SECTION 11, TOWN 1 NORTH, RANGE 17 EAST, WALWORTH COUNTY, WISCONSIN, AND DESCRIBED AS FOLLOWS: COMMENCING AT THE SOUTHEAST CORNER OF SAID SECTION 11; THENCE N 1°00'35" W 1076.48 FEET TO THE PLACE OF BEGINNING; THENCE N 88°38'15" W 347.17 FEET; THENCE N 3°27'00" W 355.58 FEET; THENCE S 88°38'00" E 362.26 FEET; THENCE S 1°00'35" E 354.61 FEET TO THE PLACE OF BEGINNING. CONTAINING A GROSS AREA OF 5.22 ACRES.

NOTE: BEARINGS TIED TO WISCONSIN COORDINATE SYSTEM, SOUTH ZONE.

ORDERED BY: MRS. ELMER LEININGER
S. LAKE SHORE DRIVE
LAKE GENEVA, WI 53147



SCALE: 1"=100"

LEGEND •-IRON PIPE SET

-CONCRETE MONUMENT FOUND

■ -6" SQ. TOP X 9" SQ. BOTTOM X 36" CONCRETE MONUMENT FOUND

()-RECORDED AS



I, HAROLD H. KOLB, DO HEREBY CERTIFY THAT I HAVE SURVEYED THE PROPERTY HEREON DESCRIBED ACCORDING TO THE OFFICIAL RECORDS, AND THAT THE PLAT HEREON IS A CORRECT REPRESENTATION OF THE LOT LINES.

Herold IV. Holl

HAROLD H. KOLB WISCONSIN REGISTERED LAND SURVEYOR, S-187 DATE April 20,1979