


Northwest corner of Section 4,
T 1 N, R 17 E

DUNHAM SURVEYING, S.C.
SURVEYING & SUBDIVIDING
DELAVAL, WISCONSIN 53115

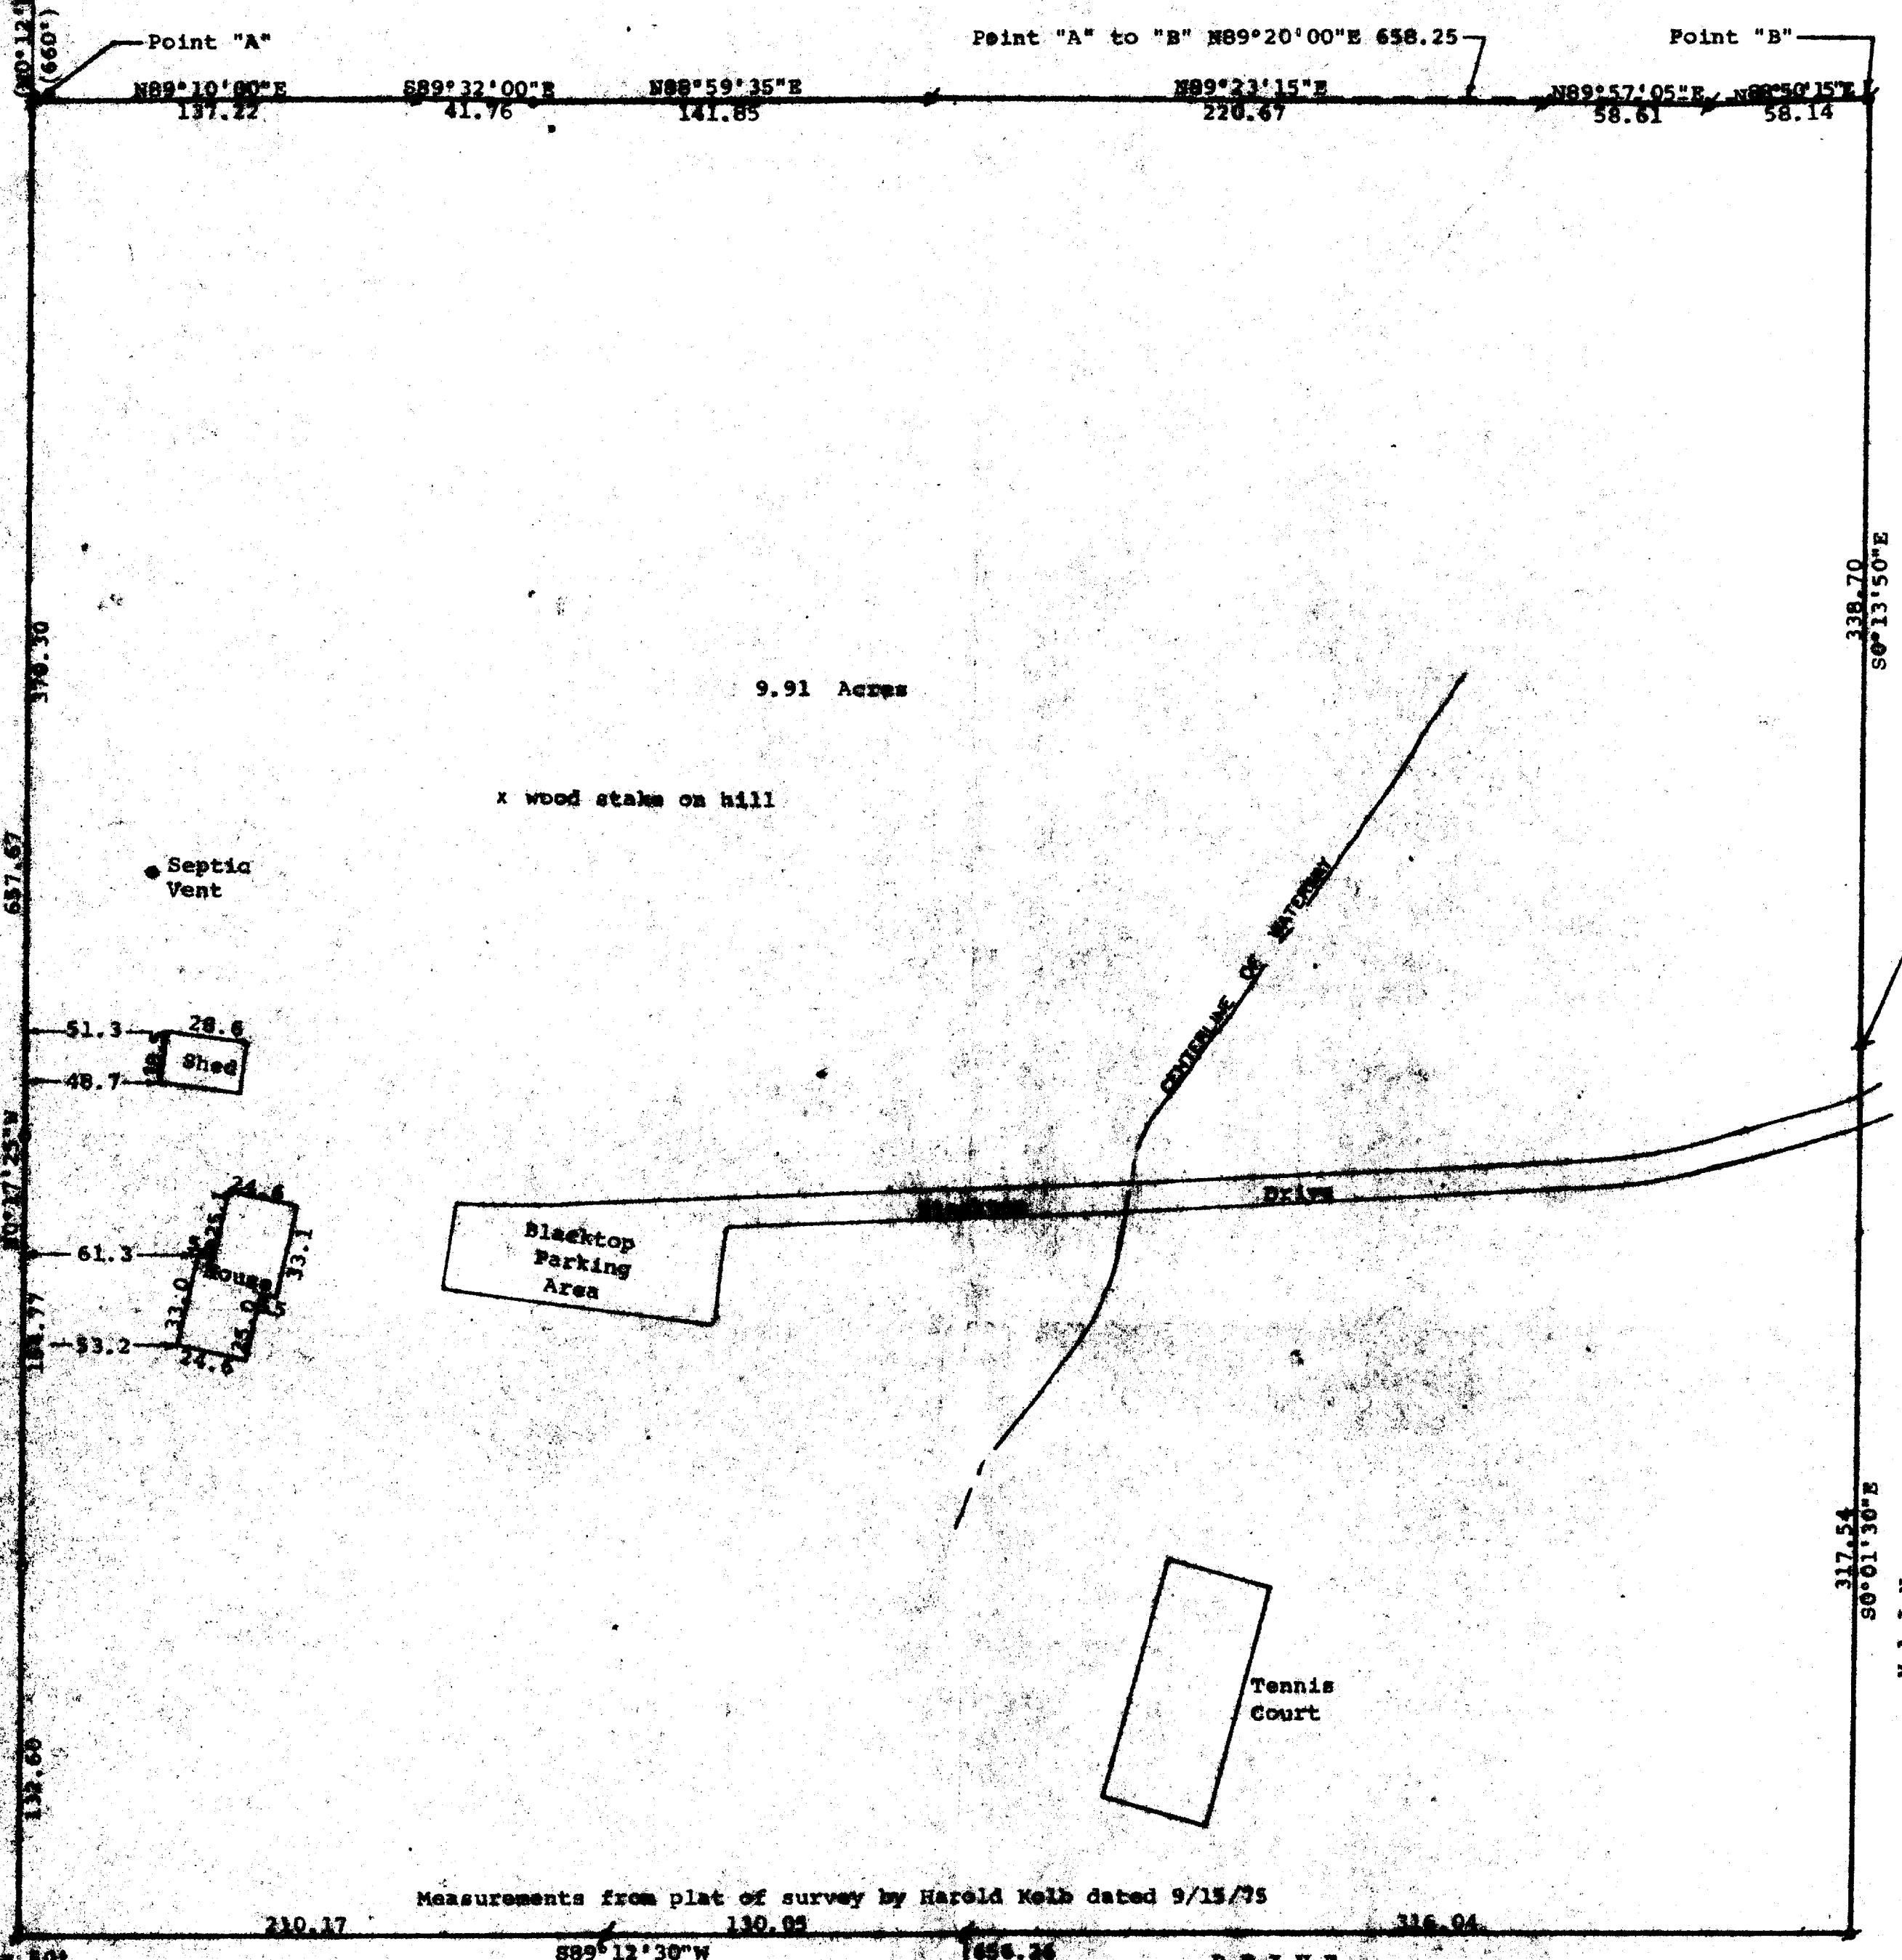

Scale - 1" = 100
• Iron Pipe Pound

• Iron Pipe Set

Boundaries referenced to the west line of the
above surveyed property with the assumed
bearing of N0°17'25"W

Owner: Dan Prishla

STATE OF WISCONSIN) ss
COUNTY OF WALWORTH)

231 S. Windsor

Arlington Heights IL

60044

I, George T. Dunham, Surveyor, certify that I have surveyed the property

described as follows:

A parcel of land located in the Northwest 1/4 of Section 4, T 1 N, R 17 E, Walworth County, Wisconsin, described as follows: Commencing at the northwest corner of said Section 4; thence S89°54'E 1317.86 feet; thence S0°12'W 660 feet to the place of beginning; thence N89°20'E 658.25 feet to the west line of Sunset Hills Subdivision; thence S0°13'50"E along said subdivision 338.70 feet; thence S0°01'30"E along said subdivision 317.54 feet; thence S89°12'30"W along the northerly line of said subdivision and the westerly extension of said line 656.26 feet; thence N0°17'25"W 657.67 feet to the place of beginning containing 9.91 acres of land, subject to easements of record.

and that the above map is a true representation thereof and shows the size and location of the property, its exterior boundaries, the location of all visible structures and dimensions of all principal buildings thereon, apparent easements, roadways and visible encroachments, if any, and that I have surveyed the property herein described according to the official records, to the best of my knowledge and belief.

Sept. 9, 1982

Revised and description prepared May 28, 1983

George T. Dunham
George T. Dunham, Surveyor

