


N

SCALE 1" = 100'
○ = IRON PIPE
● = CONC. MON.

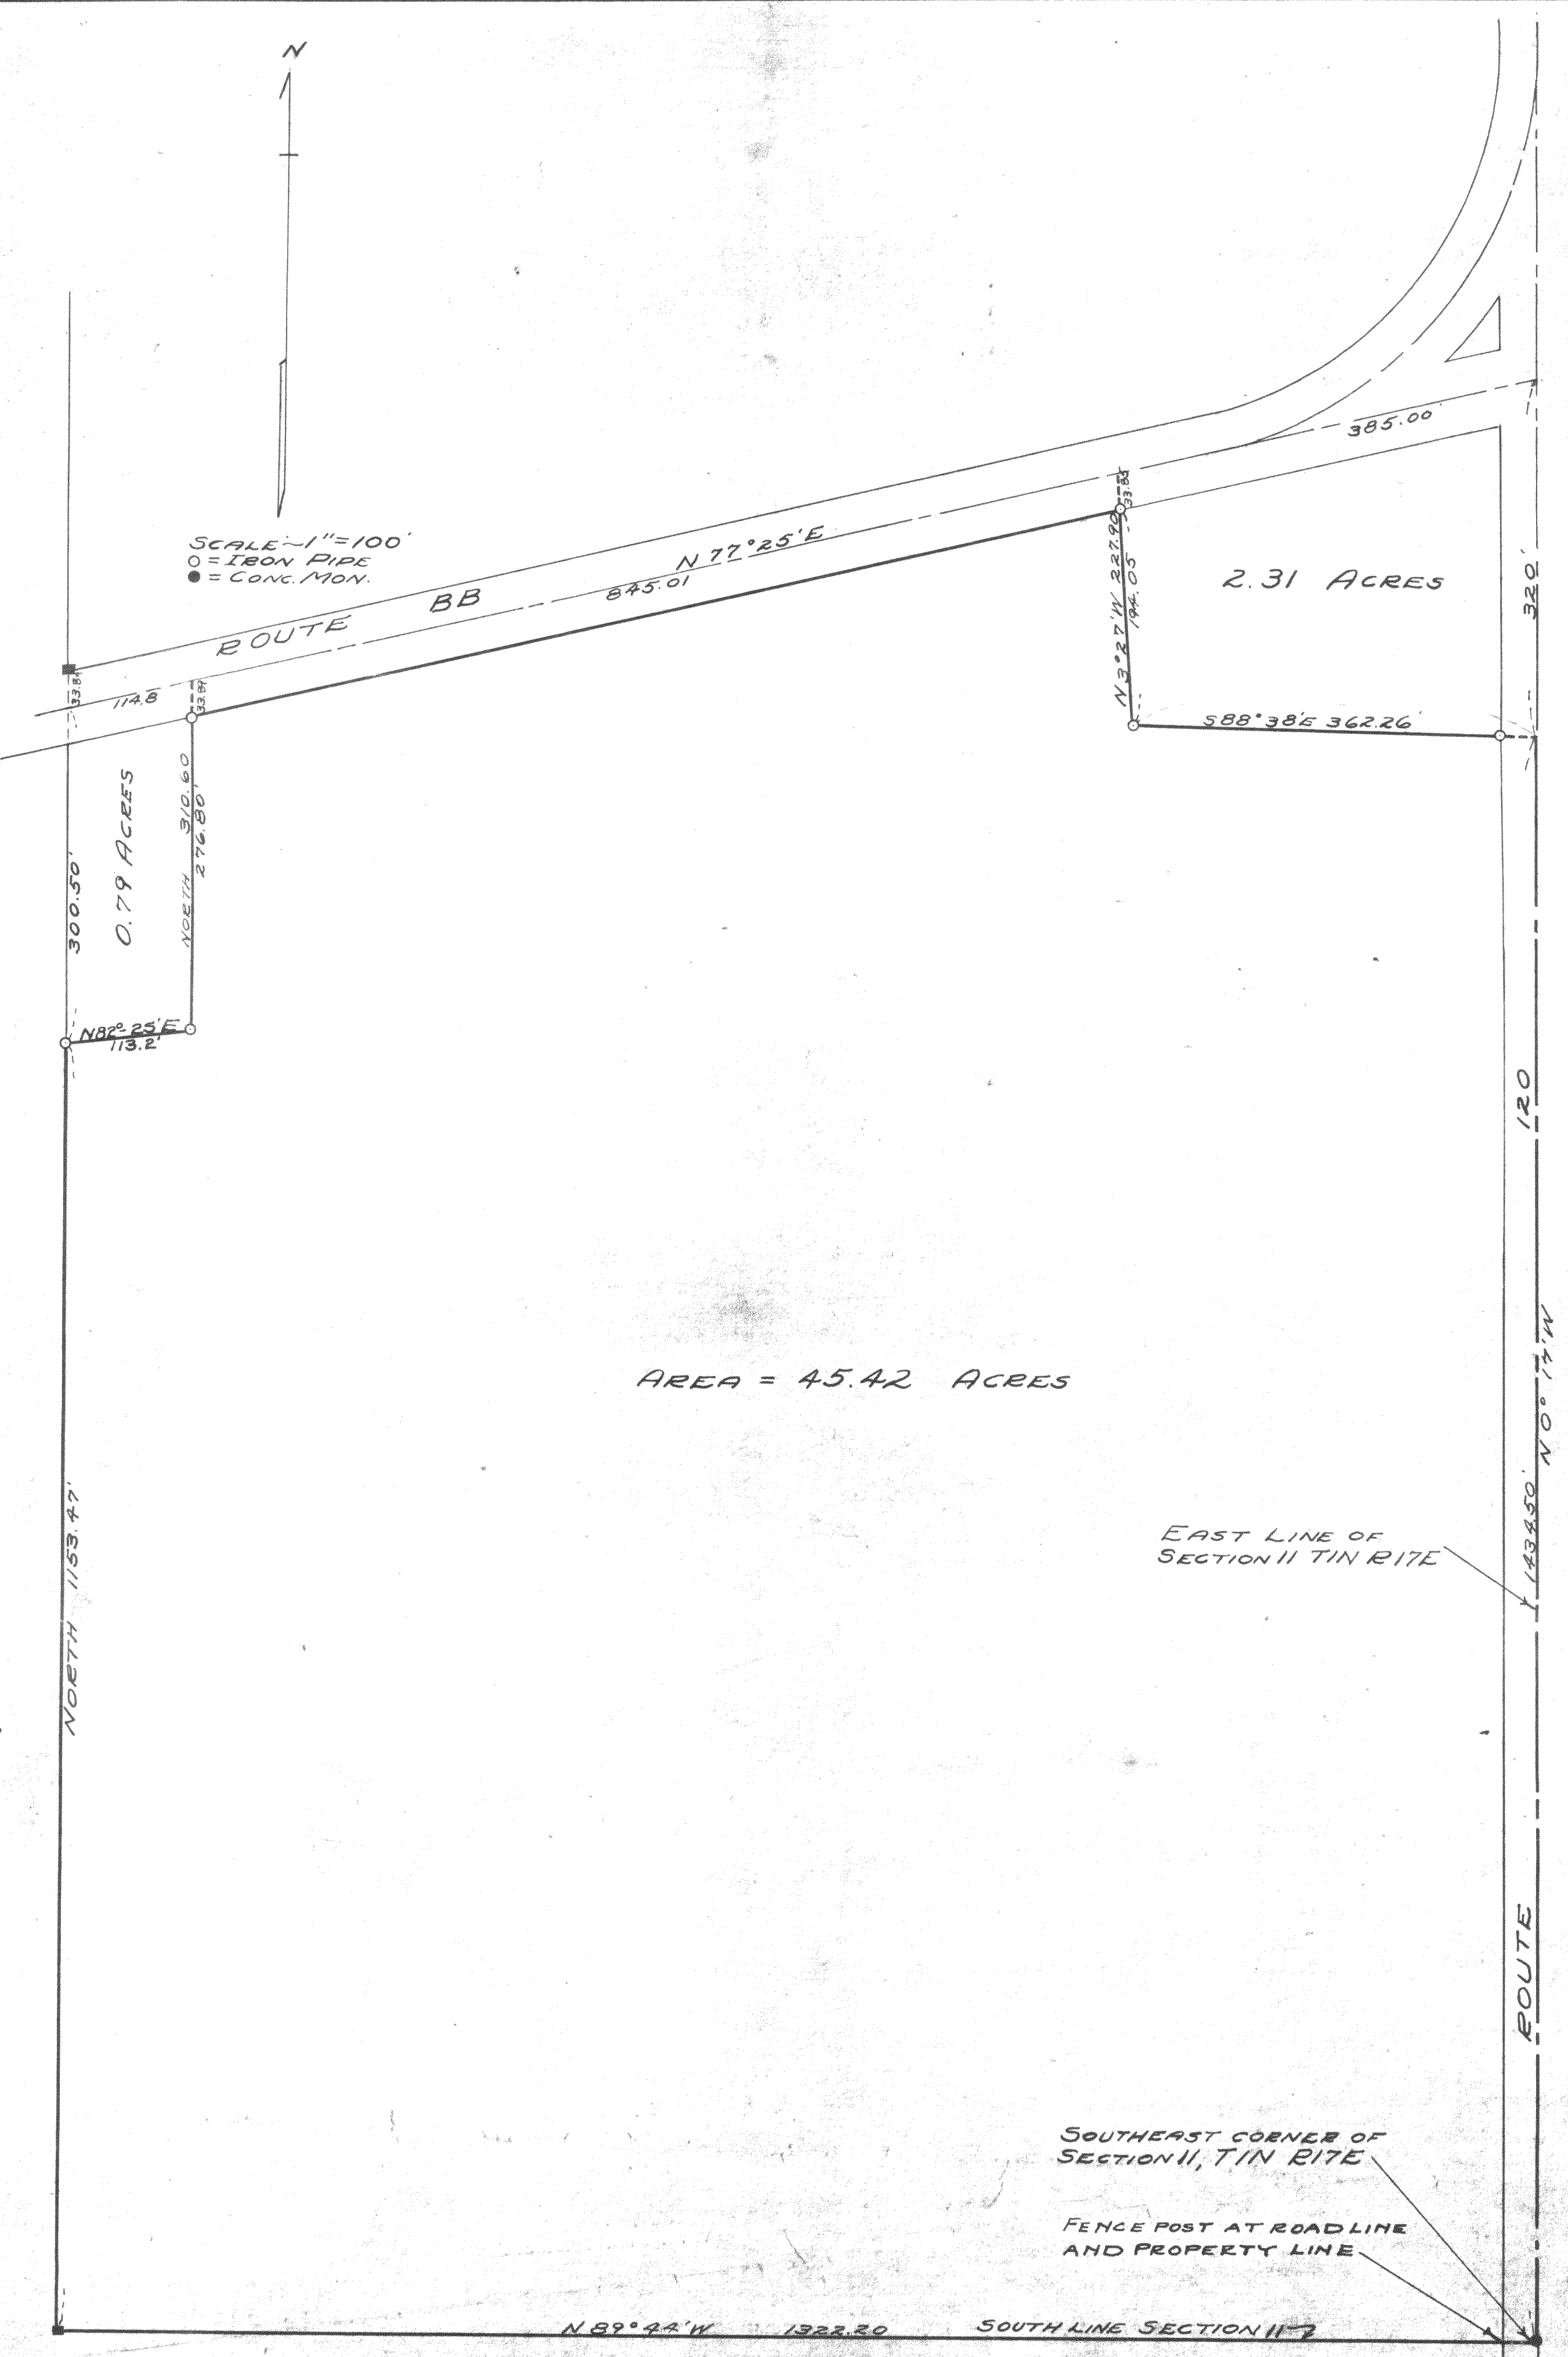

AREA = 45.42 ACRES

EAST LINE OF SECTION II, TIN RITE

SOUTHEAST CORNER OF SECTION II, TIN RITE

FENCE POST AT ROAD LINE AND PROPERTY LINE

PLAT OF SURVEY OF PART OF THE EAST HALF OF THE EAST HALF OF SECTION II, TOWN 1 NORTH RANGE 17 EAST, WALWORTH COUNTY, WISCONSIN.

Nov. 1939

Roy L. Jensen
COUNTY SURVEYOR

L-11-14
L-11-14 A 1413