

DEGEN, FOAT SURVEYING ASSOCIATES


100 SOUTH SECOND STREET
WATERFORD, WISCONSIN
(414)534-5404 (FAX)534-2022

982354
982354S.DWG

PLAT OF SURVEY

LOT 28, BLOCK 6 OF ROSE NIPPERSINK GARDENS, BEING A SUBDIVISION LOCATED IN THE SOUTHEAST QUARTER AND THE SOUTHWEST QUARTER OF THE SOUTHEAST QUARTER IN SECTION 24, TOWNSHIP 1 NORTH, RANGE 18 EAST OF THE FOURTH PRINCIPAL MERIDIAN, TOWNSHIP OF BLOOMFIELD, COUNTY OF WALWORTH, STATE OF WISCONSIN.

SURVEY PREPARED FOR: TAD FONTAIN
1865 SUNSET DRIVE
TWIN LAKES, WISCONSIN 53181

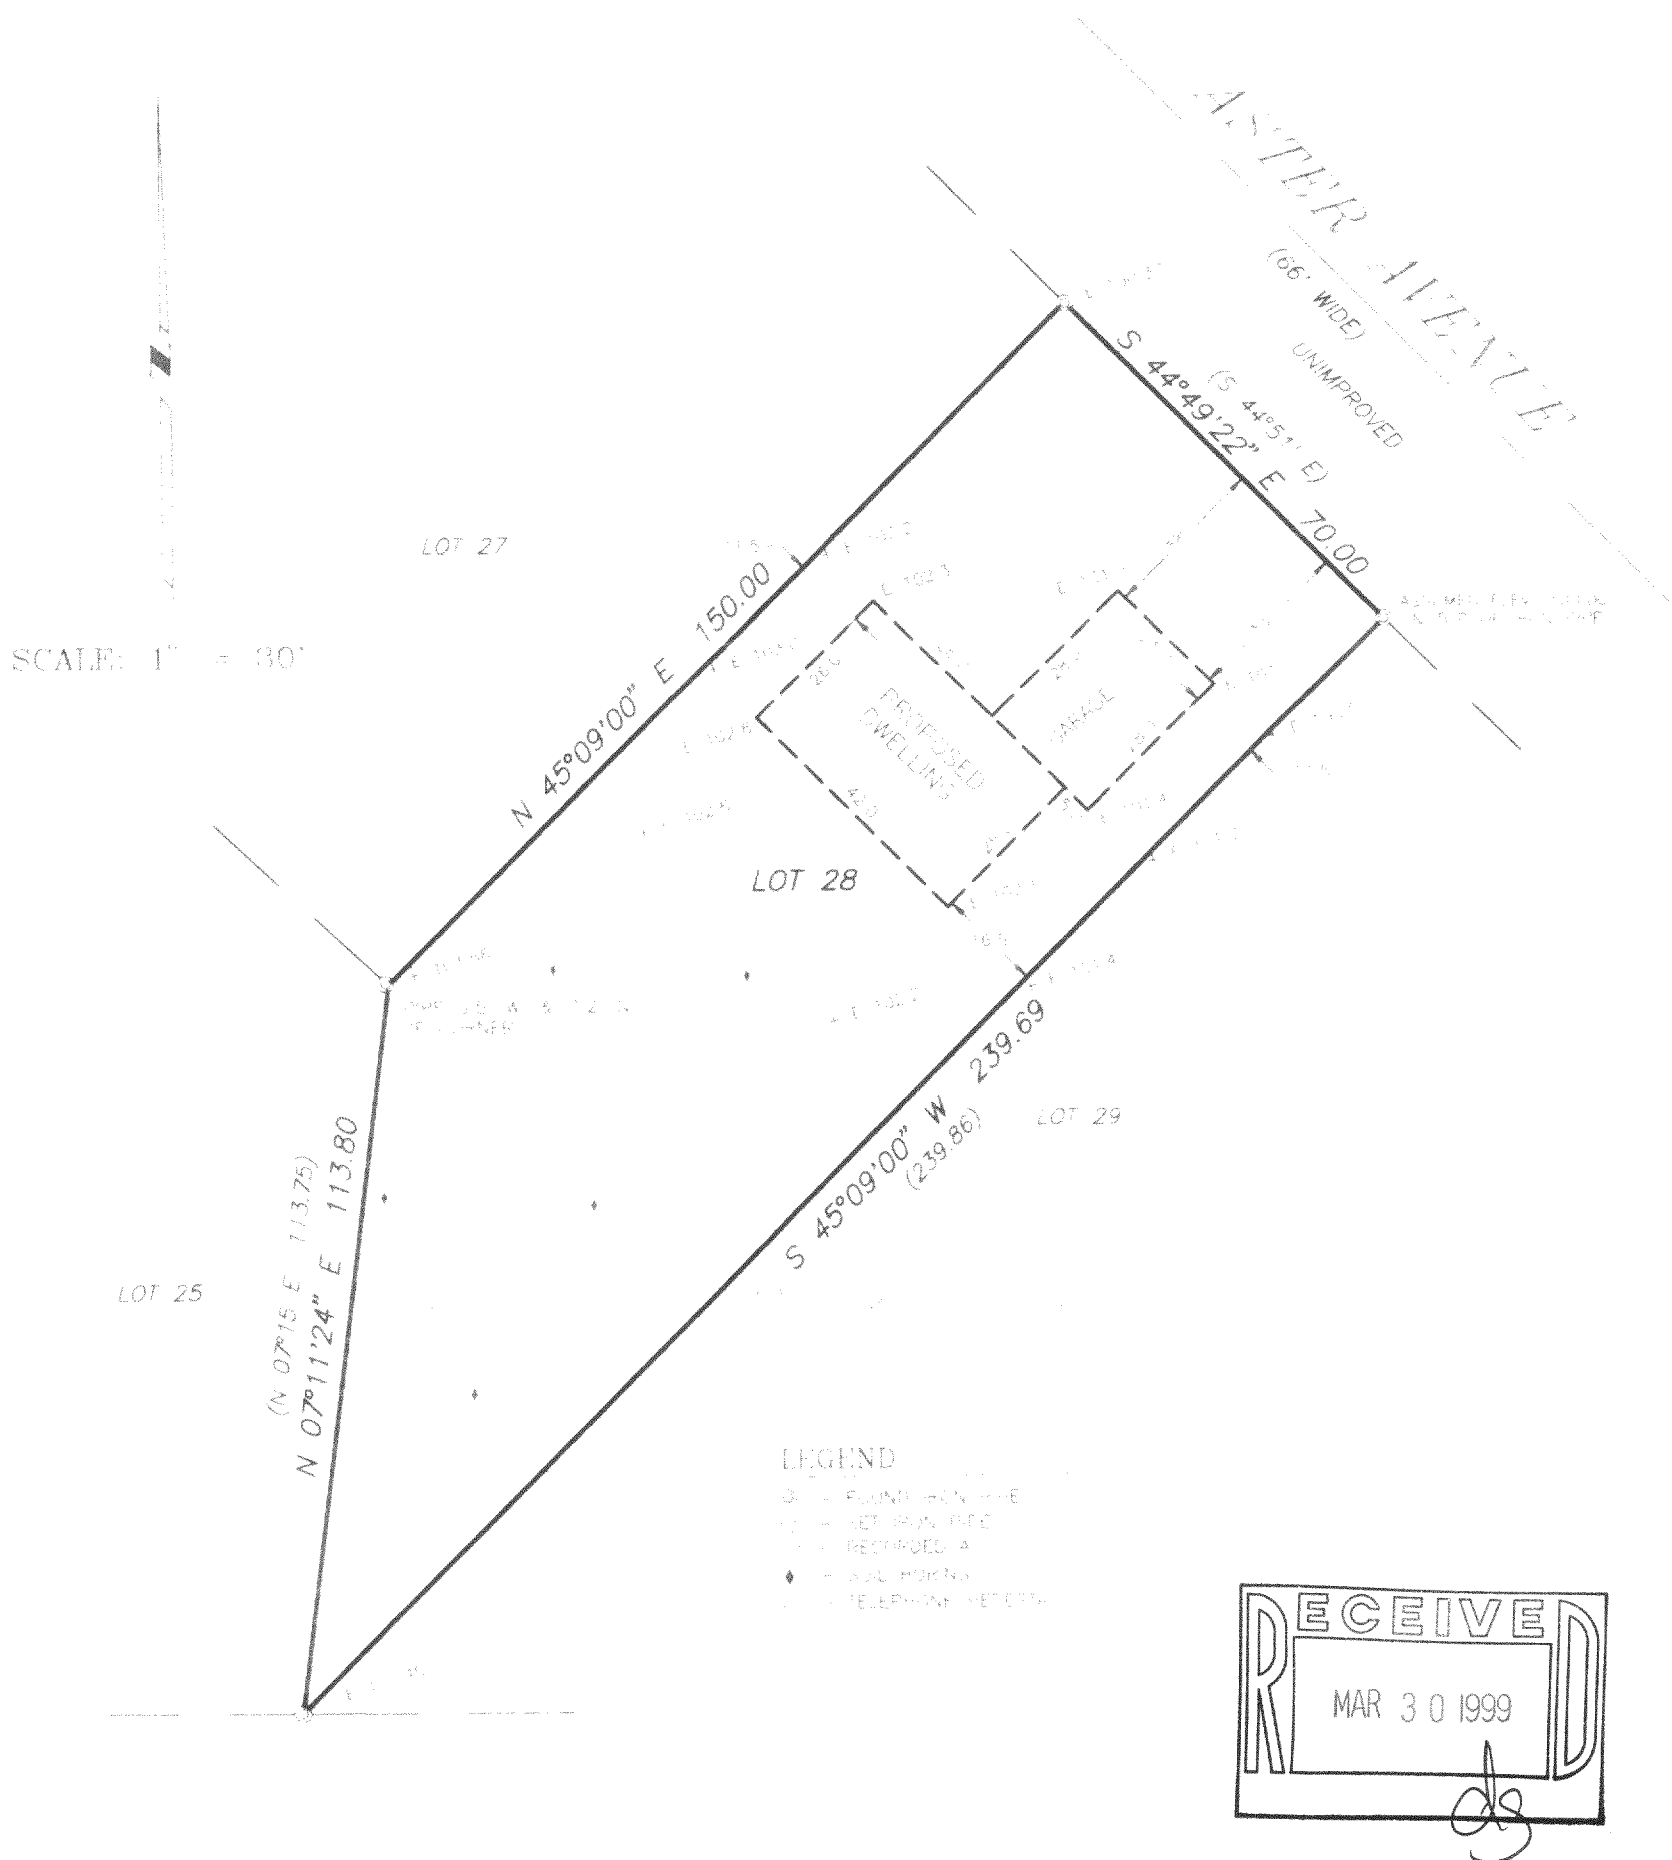

WE HEREBY CERTIFY THAT WE HAVE SURVEYED THE ABOVE DESCRIBED PROPERTY AND THE ADJACENT PROPERTY AND HAVE FOUND THE BOUNDARIES AND THE LOCATION OF ALL VISIBLE TIES AND TAPES AND ALL GENERAL BUILDINGS THEREON, BOUNDARY LINES, APPARENT EASEMENTS, ROADWAYS AND VISIBLE ENCROACHMENTS, IF ANY.

THIS SURVEY IS MADE FOR THE PRESENT OWNERS OF THE PROPERTY AND ALL THOSE WHO HAVE AN INTEREST IN THE SAME. THERE IS NO WARRANTY AS TO THE ACCURACY OF THE SURVEY FOR A PERIOD OF ONE YEAR FROM THE DATE HEREOF.

DATE: AT WATERFORD, WI, SEPTEMBER 1998
RECEIVED BY: [Signature]
REVISED: NOV. 4, 1998
STAKED DWELLING

118-1811
MRNG-70C