

STATE OF WISCONSIN
COUNTY OF RACINE

The above-described property has been surveyed under my direction and the above map is a correct representation thereof.


DATED AT NORTH CAPE THIS 28TH DAY OF AUGUST, 2002.

Pete L. Bailey

AMERICAN SURVEYING COMPANY, INC.

PETE L. BAILEY, RLS NO. 1398

RECERTIFIED this _____ day of _____, 2002.

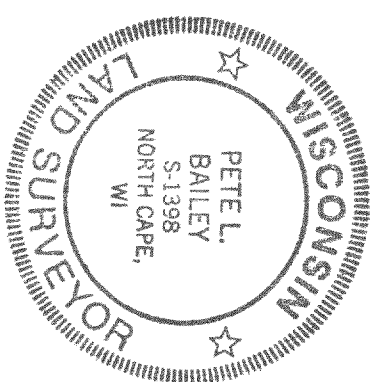


NOTE: SUGGESTED YARD GRAD
MUST BE APPROVED BY THE
OWNER AND MUNICIPALITY

- SUGGESTED YARD GRADE: 878.50
- SUGGESTED GARAGE SLAB: 878.83
- SUGGESTED TOP OF WALL: 879.17
- SUGGESTED FIRST FLOOR: 880.17
- SUGGESTED TOP OF FOOTING: 871.17
- SUGGESTED BASEMENT FLOOR: 871.42
- BASED ON 8' POURED WALL


SCALE



LEGAL DESCRIPTION
LOTS 283 THRU 287, BLOCK 5 OF PELL LAKE
HIGHLANDS, LOCATED IN SECTION 16, T1N, R18E,
WALWORTH COUNTY, WISCONSIN.

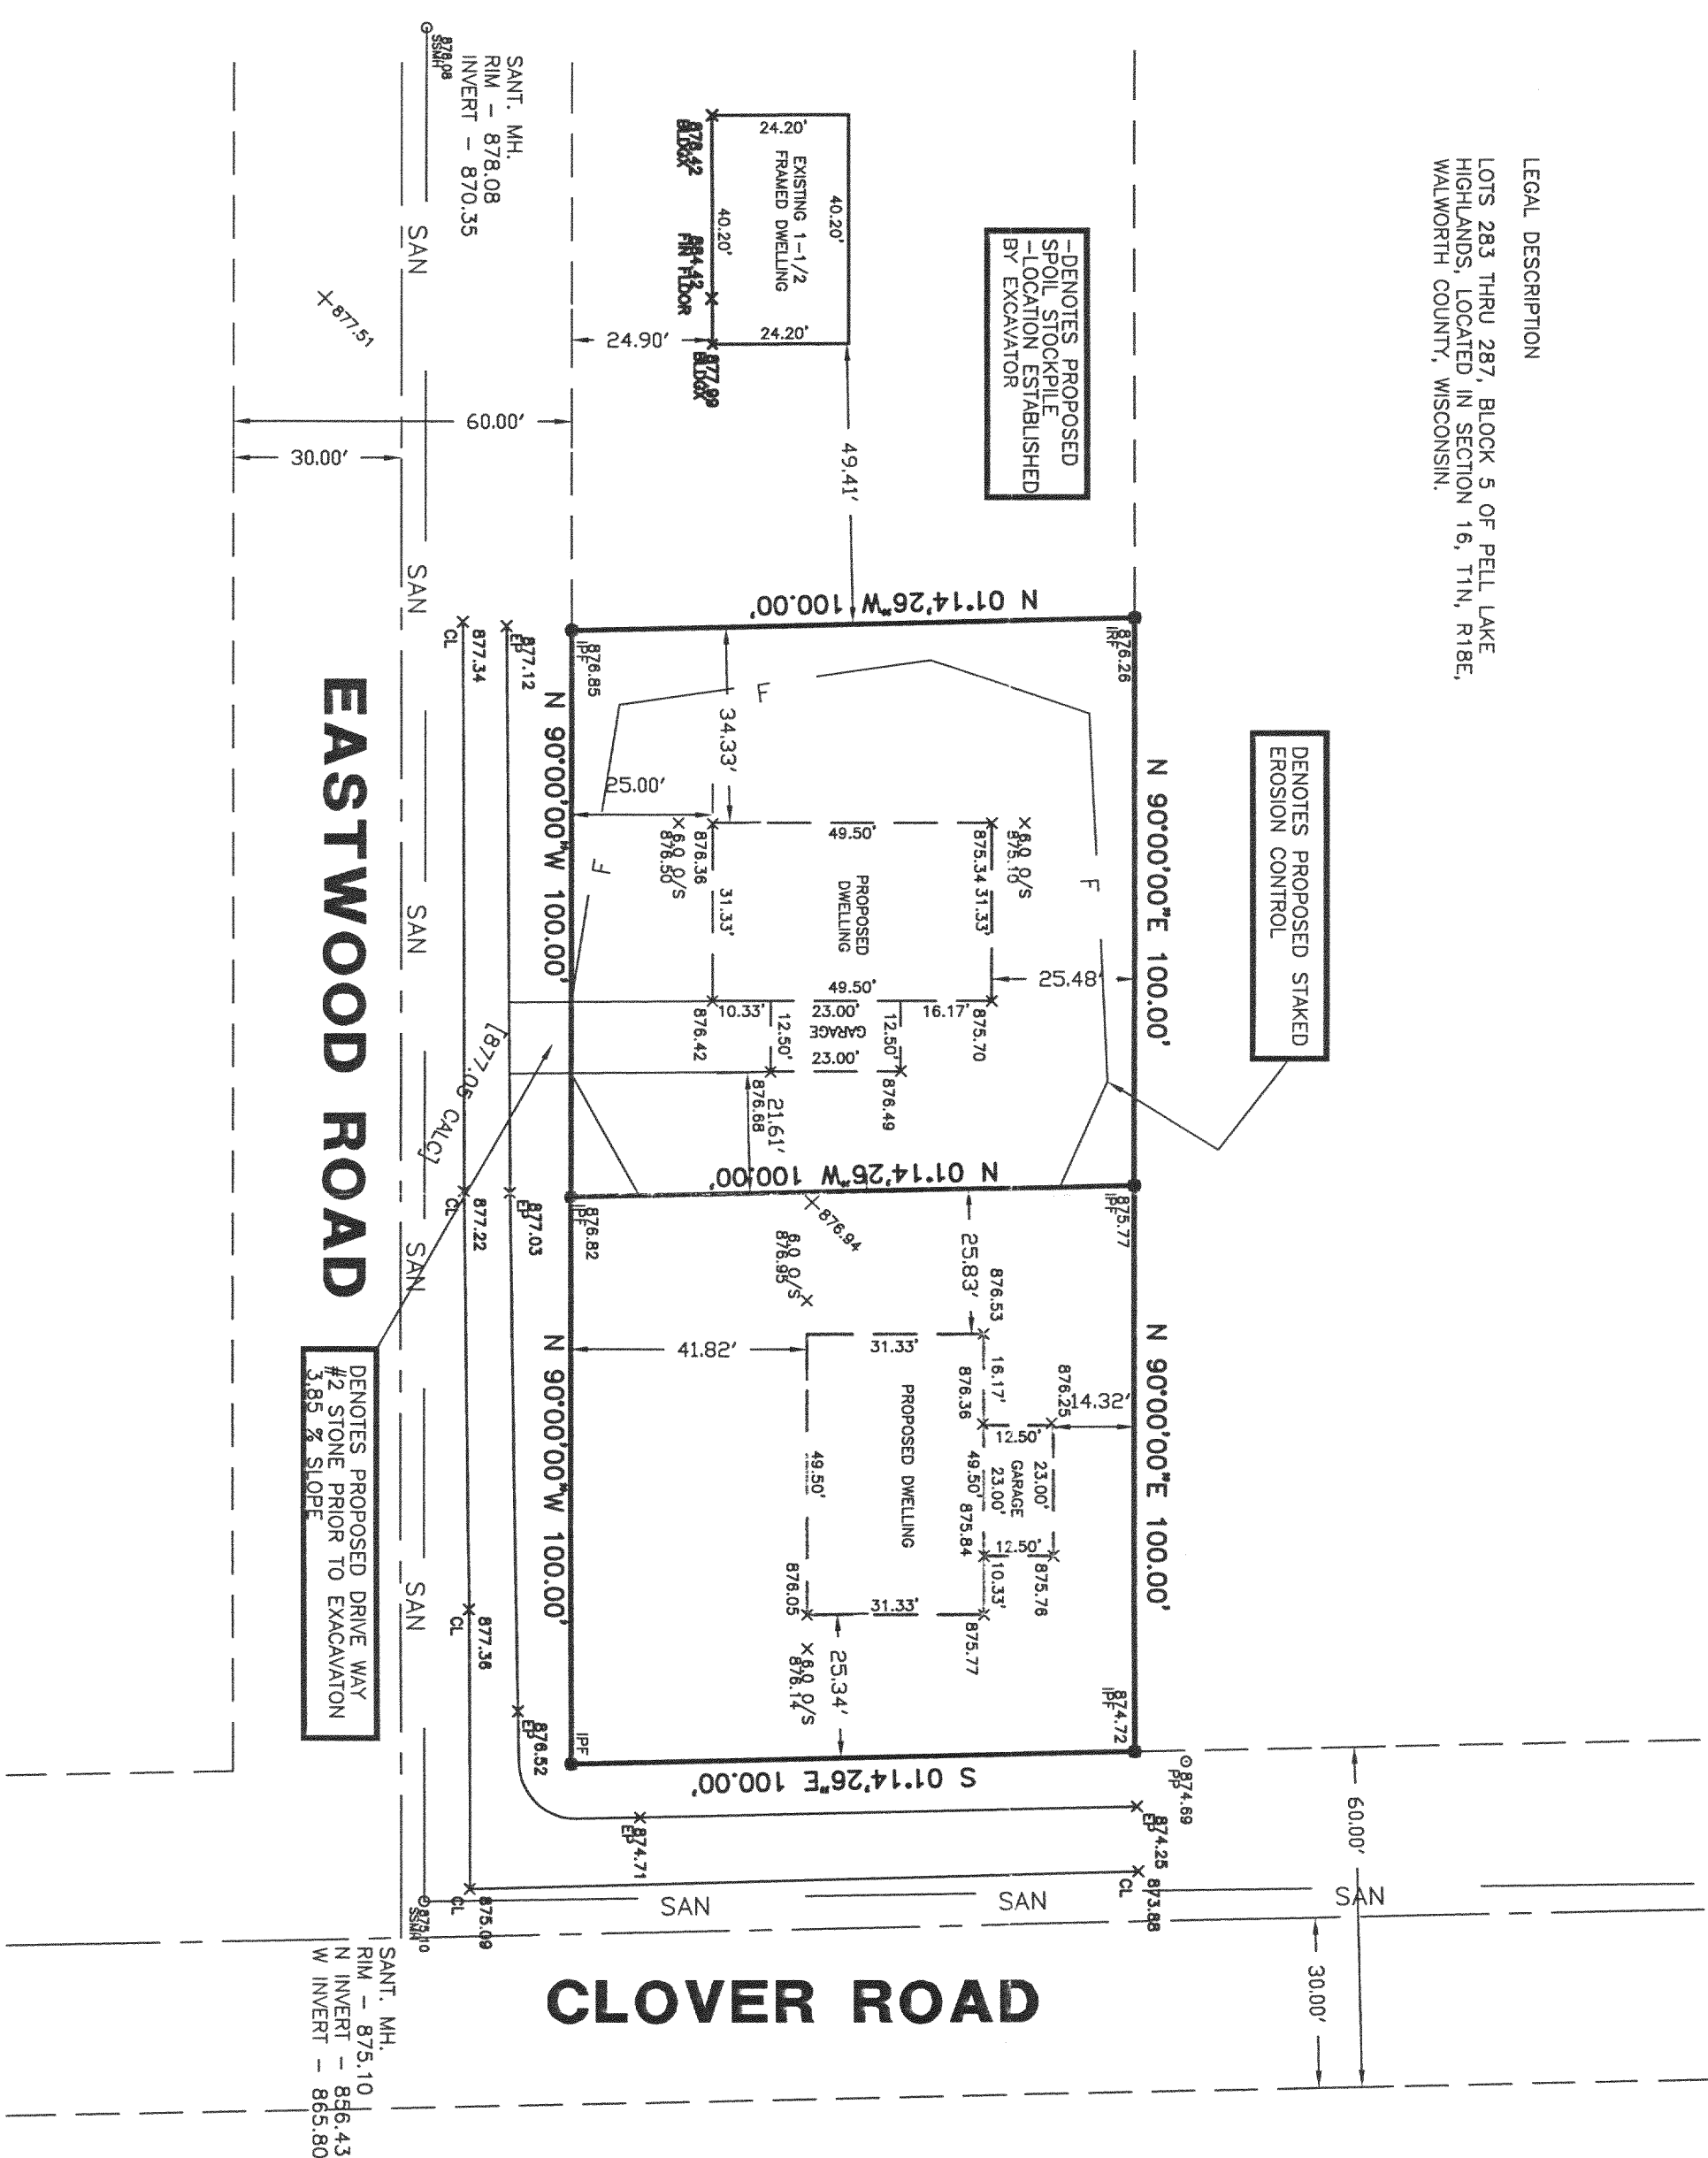

Proposed building is staked on actual corner with 6 foot offsets on the longest house line. The contractor will be responsible to field verify all stakes for location and dimension prior to construction. If any discrepancies should arise, notify this office at once.

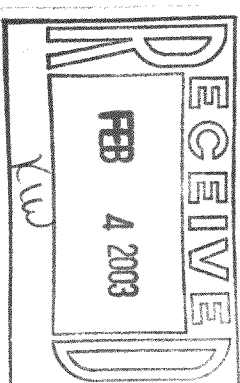

TOWN OF BLOOMFIELD

PROJECT:

STAKEOUT/PLAT OF SURVEY

PREPARED FOR: WALLS-R-US

DRAWN BY:	ALJ	REVISIONS:	DATE
CHECKED BY:	PLB		
PLOT SCALE:	1 = 30		
DATE:	09/06/2002		
JOB NO.:	2002223		
DWG. FILE:	JN202200	CLIENT NO.	02422

AMERICAN SURVEYING COMPANY, INC.
12207 C.T.H. "K" FRANKSVILLE, WISCONSIN 53126
TEL. (262) 835-4774 FAX: (262) 835-2379
beaufordbailey@netscape.net

Sheet
1
of
1

MPLH-62

118-2209